


**A** Basement Floor Plan  
Scale: 1:500

**NOTES TO CLIENT:**

- 1. All dimensions are in millimetres unless otherwise stated.
- 2. All heights are in millimetres unless otherwise stated.
- 3. All areas are in square metres unless otherwise stated.
- 4. All areas are rounded up to the nearest whole number.
- 5. All areas are rounded up to the nearest whole number.
- 6. All areas are rounded up to the nearest whole number.
- 7. All areas are rounded up to the nearest whole number.
- 8. All areas are rounded up to the nearest whole number.
- 9. All areas are rounded up to the nearest whole number.
- 10. All areas are rounded up to the nearest whole number.

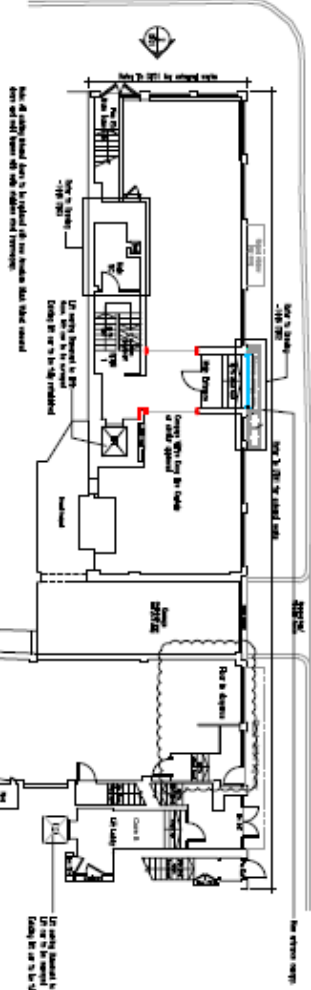

**B** Ground Floor Plan  
Scale: 1:500



<p>THE INTERIORS GROUP          91-93 Tottenham Court Road, London W1P 0LP          Tel: 020 7734 7700          Email: info@interiorsgroup.co.uk</p>	
<p>CLIENT:  <b>SUNRISE</b></p>	<p>DATE:  <b>08/11/2023</b></p>
<p>SITE ADDRESS:  <b>3-5 &amp; 7-12 SOHO STREET          LONDON W1</b></p>	<p>DRAWING NAME:  <b>PROPOSED FLOOR PLANS          BASEMENT &amp; GROUND</b></p>
<p>DRAWING NO:  <b>081/446 GA08/03</b></p>	<p>SCALE:  <b>1:500</b></p>





