



Rev/No	Revision note	Date	Drawn	Checked
--------	---------------	------	-------	---------

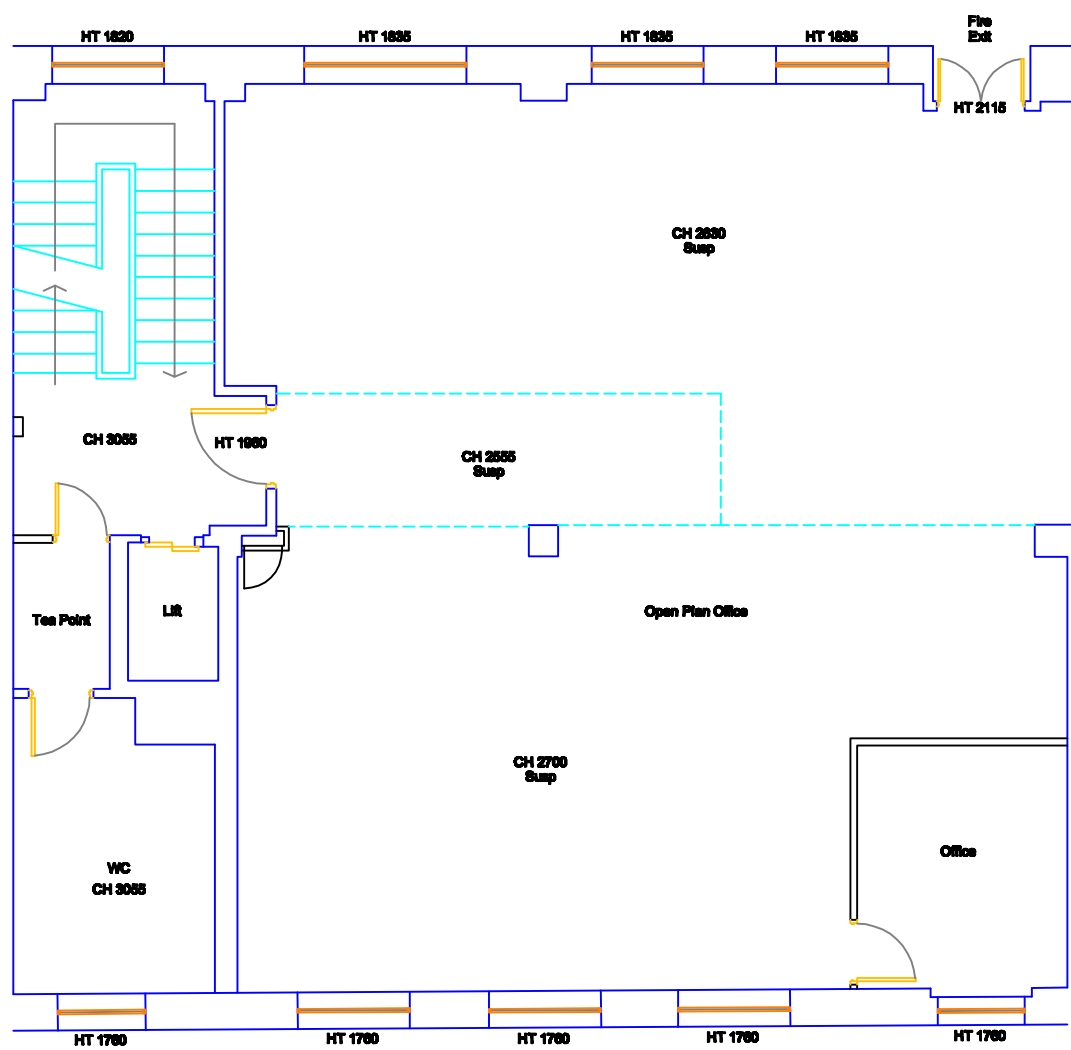

FOURTH FLOOR PLAN
Scale 1:100

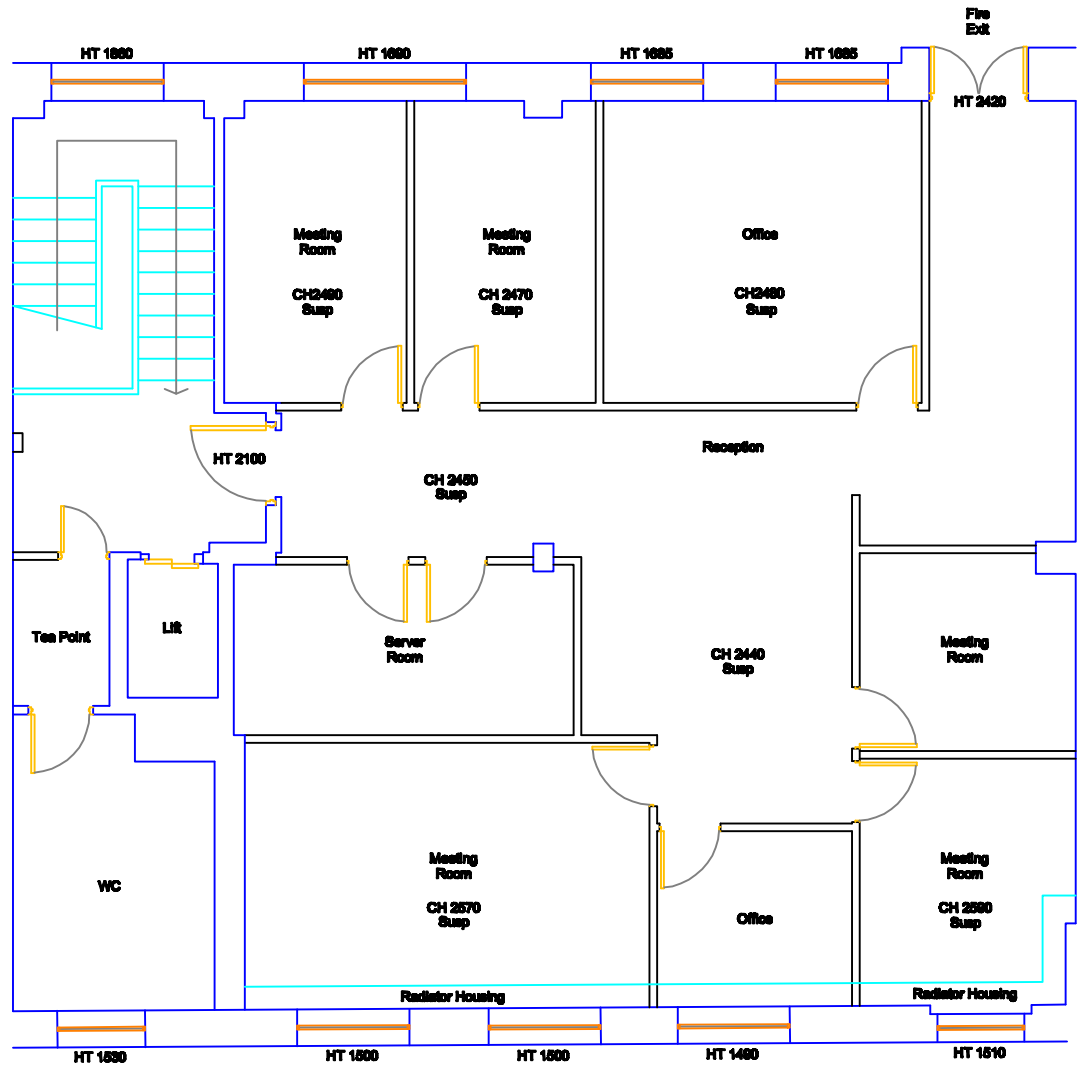

FIFTH FLOOR PLAN
Scale 1:100



Project 104-108 Oxford Street London W1D 1LP	Drawing Existing Floor Plans			
	Drawing Number spd/rr/002-6	Revision	Date 24.10.08	Scale as shown @ A3