

Location:


25 GERRARD STREET,
LONDON
W1D 6JL

Drawing title

THIRD FLOOR PLAN


PLAN SCALE 1:100 @ A4

SCALE 1 5 Metres

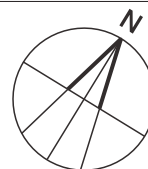


GERRARD STREET


WARDOUR STREET

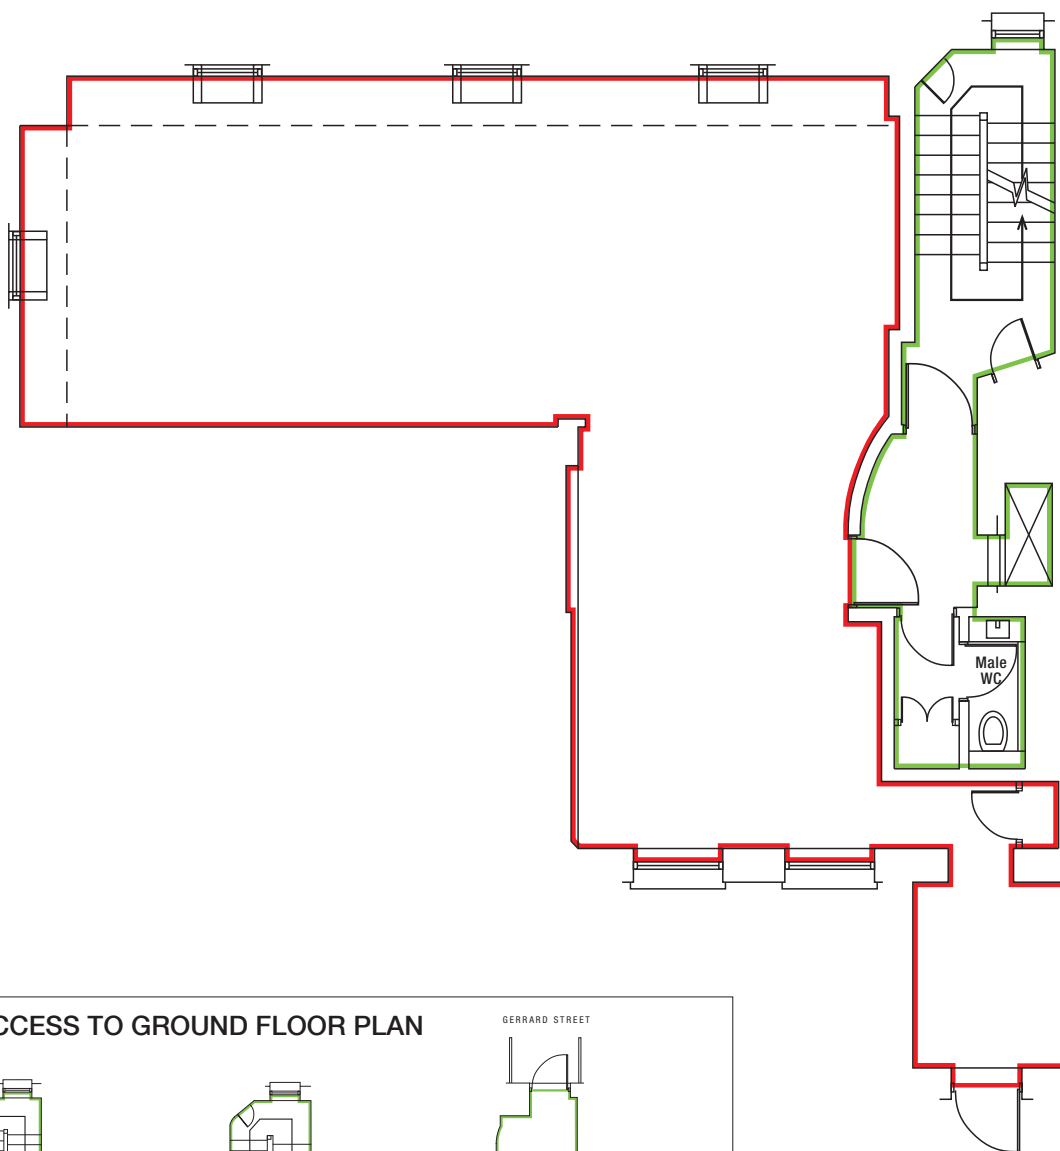


SHARED ACCESS TO GROUND FLOOR PLAN

 


2nd floor

 

1st floor

 

Ground floor

 

PLAN SCALE 1:200 @ A4

SCALE 2 10 Metres

Drawing number:

RS - W1D6JL - 1 - 01

Ref: 25 Gerrard Street, London W1D 6JL - 3rd - Monmouth Dean
Date: 18/12/2015

LEGEND



Property demise



Shared access

DAVID WADDAMS
www.davidwaddams.co.uk

Location:

25 GERRARD STREET,
LONDON
W1D 6JL

Drawing title

THIRD FLOOR
LOCATION PLAN

PLAN SCALE 1:500 @ A4



SCALE 0 4 8 12 16 20 Metres



Drawing number:

RS - W1D6JL - 2 - 01

Ref: 25 Gerrard Street, London W1D 6JL - 3rd - Monmouth Dean
Date: 18/12/2015

LEGEND



Property demise