


References.

THIS DRAWING TO BE READ IN CONJUNCTION WITH
DRG. Nos 472-01,02,04,05 AND THE CONSTRUCTION
SPECIFICATION.


Fire Safety

KEY

- CP CALL POINT
E EMERGENCY LIGHT

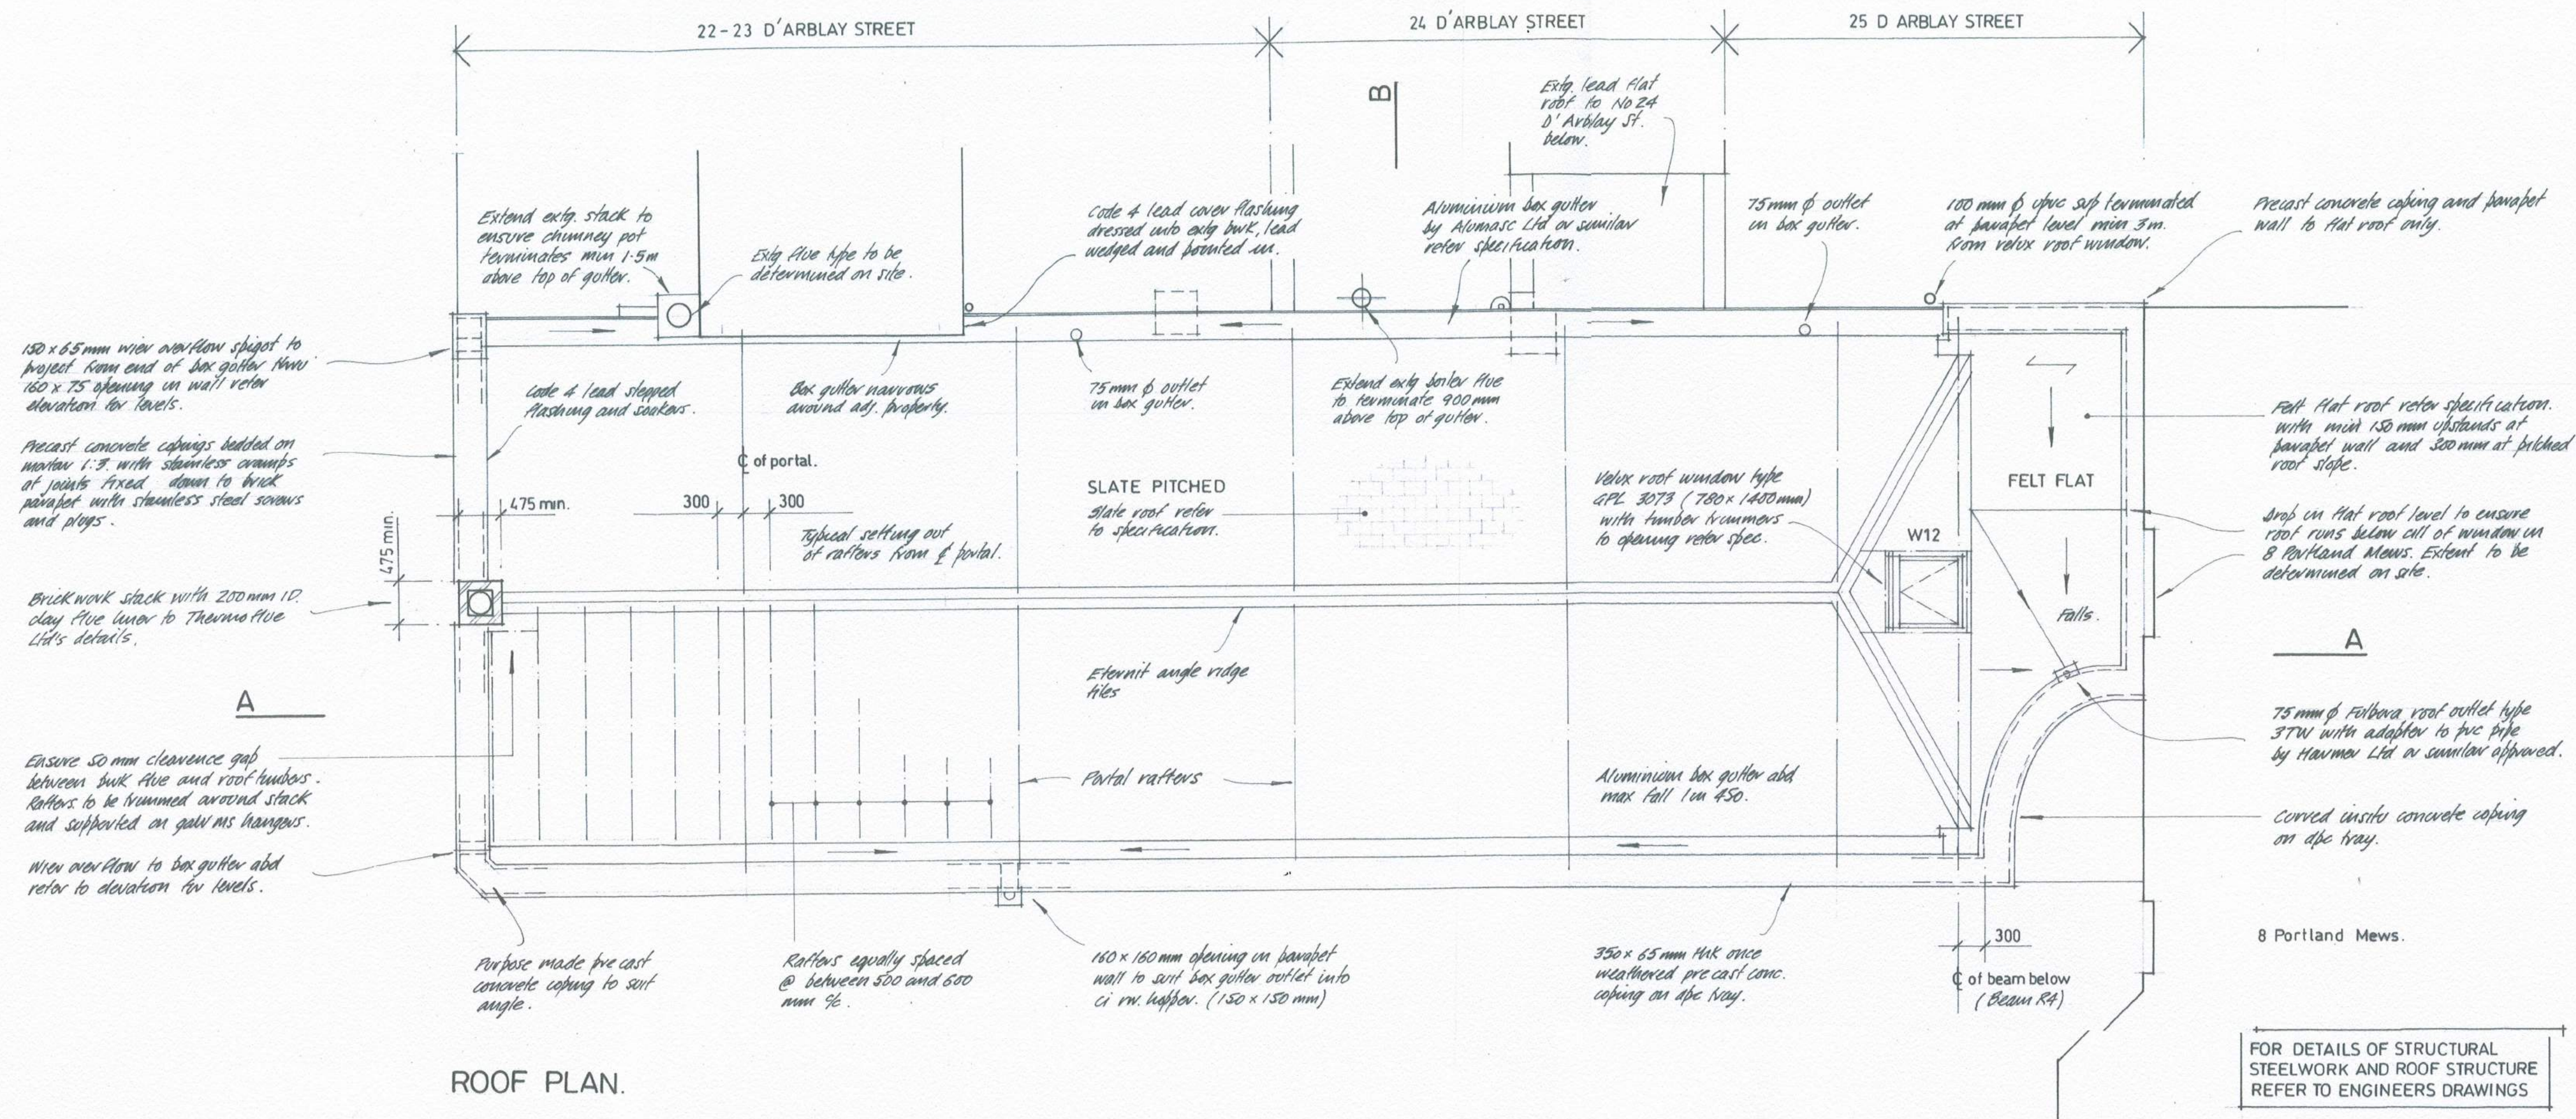

ROOF PLAN.

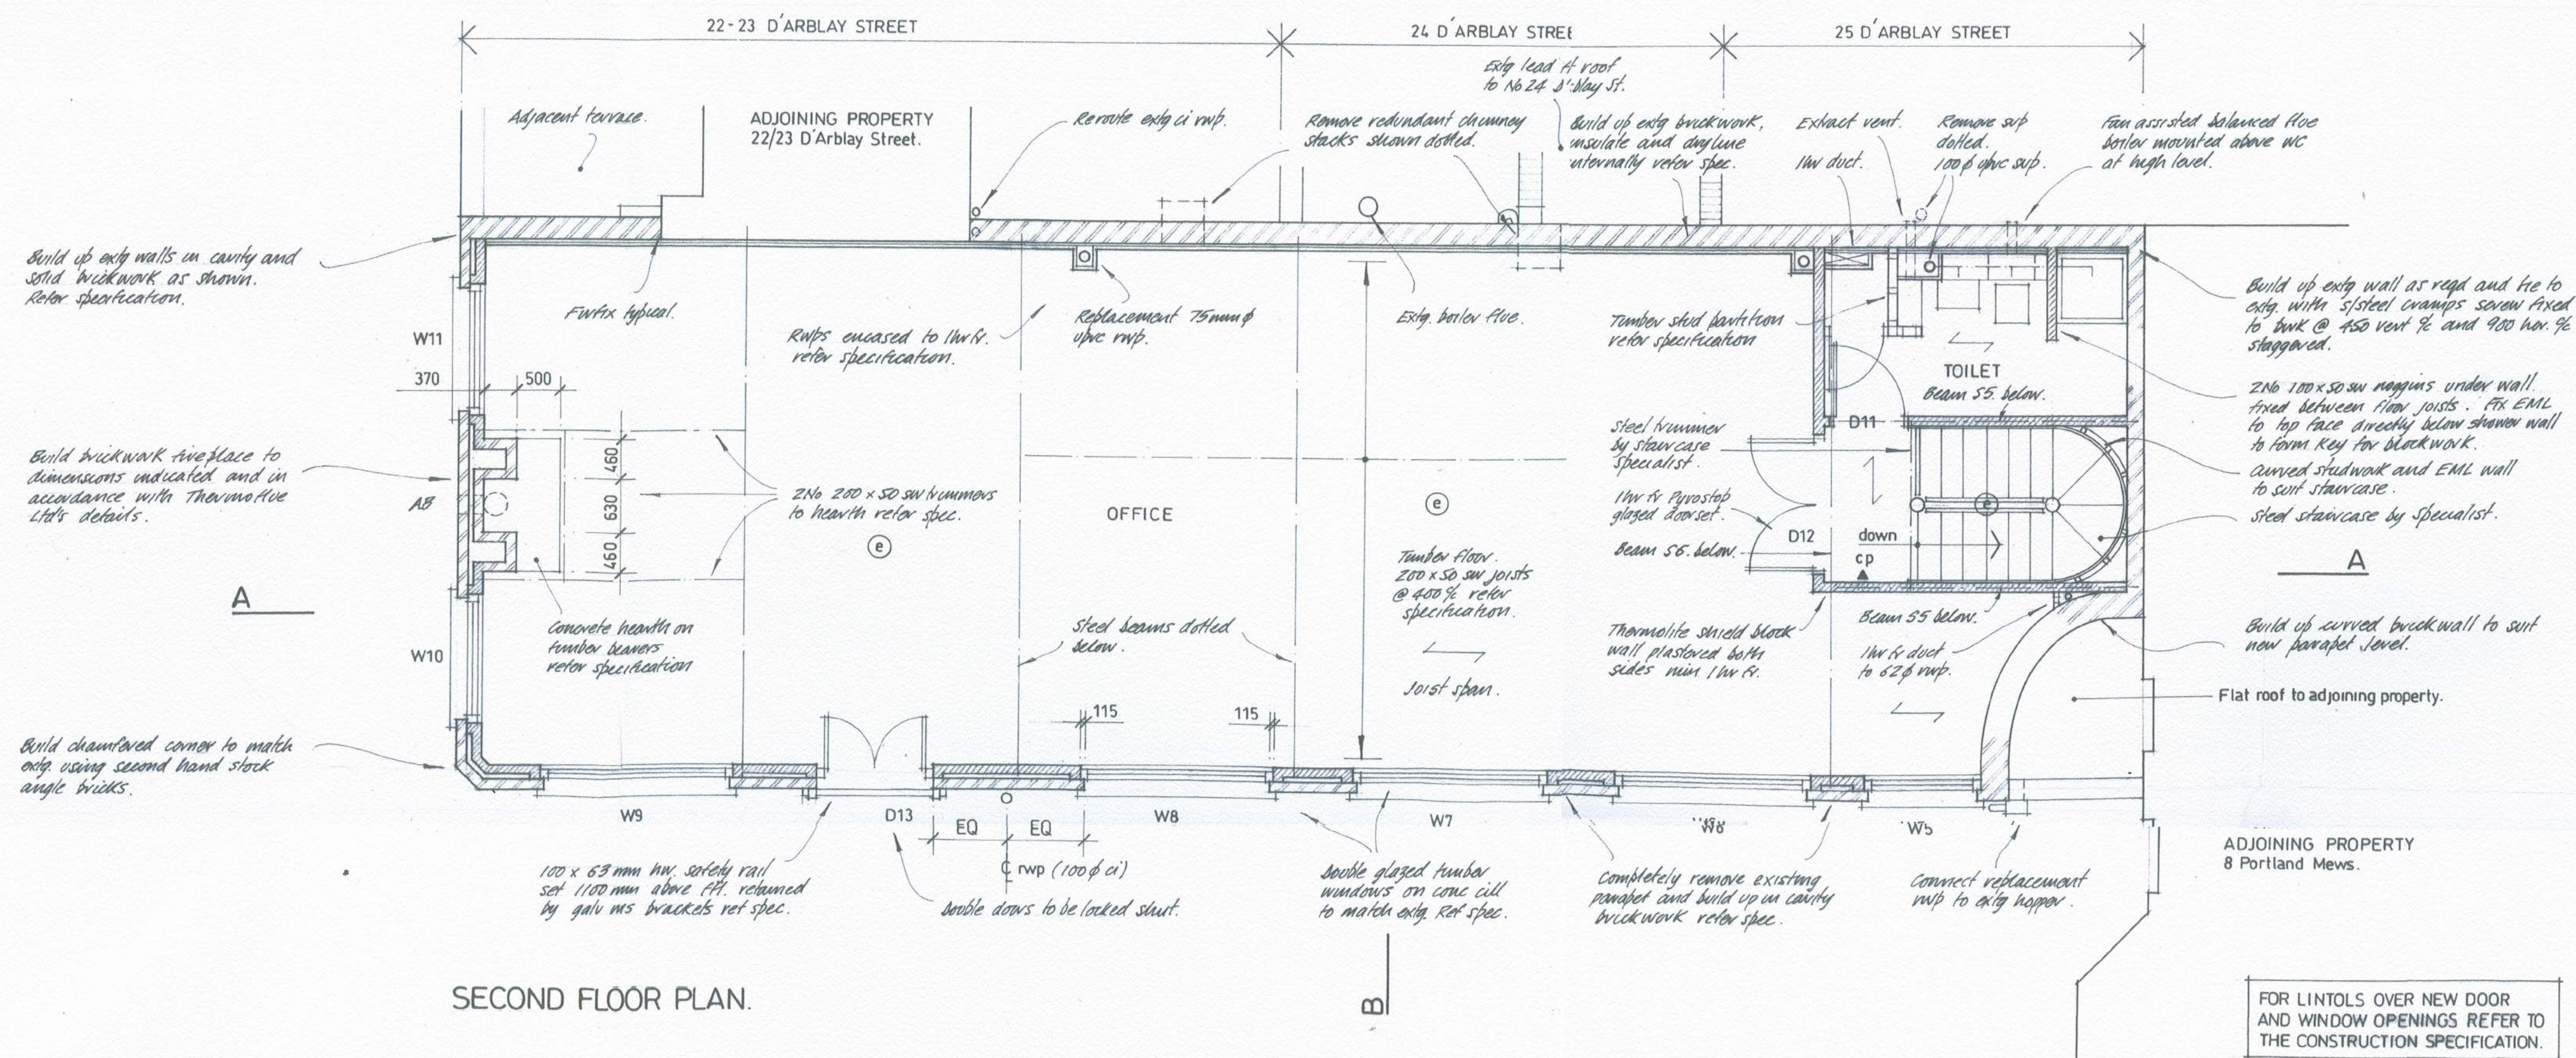

SECOND FLOOR PLAN.

REV F STAIRCASE MODIFIED FROM TIMBER TO STEEL. DOOR REF D12 ALTERED. 28-3-03

REV.E. DOOR D13 REVEALS MODIFIED. TYPICAL REVEAL DIMS. FOR BOX SASH WINDOW ADDED TO WINDOW W8. 20-2-02

REV D. CHIMNEY STACK MODIFIED TO MATCH ORIGINAL. FIRE ALARM AND EMERGENCY LIGHTING ADDED. 12-07-02

REV C. 22,23,24 AND 25 D ARBLAY STREET INDICATED. 10-6-2002

REV B. NOTE REGARDING EXTG. FLUE AT 22/23 D'ARBLAY ST., ADDED. 19-4-2002

REV A. REVISED IN ACCORDANCE WITH CLIENT AND STRUCTURAL ENGINEERS REQUIREMENTS. 4-4-2002

SECOND FLOOR AND ROOF PLANS.
(PROPOSED)

ALTERATIONS AND SECOND FLOOR EXTENSION
TO 11 PORTLAND MEWS, LONDON W1.

OCELOT PRODUCTIONS LTD.

DAVID BROOKES
MBIAT
Building Surveyor and
Architectural Technologist

14 Old Charlton Road,
Shepperton, Middx.
TW17 8AT
Tel. 01932 241810

date DEC 2001 drawn scale 1:50

drawing No 472-03

rev E1.