

References.


THIS DRAWING TO BE READ IN CONJUNCTION WITH
DRG. Nos 472-01.03.04.05 AND THE CONSTRUCTION
SPECIFICATION.

Fire Safety.


KEY

▲ CP CALL POINT.

⊙ EMERGENCY LIGHT.

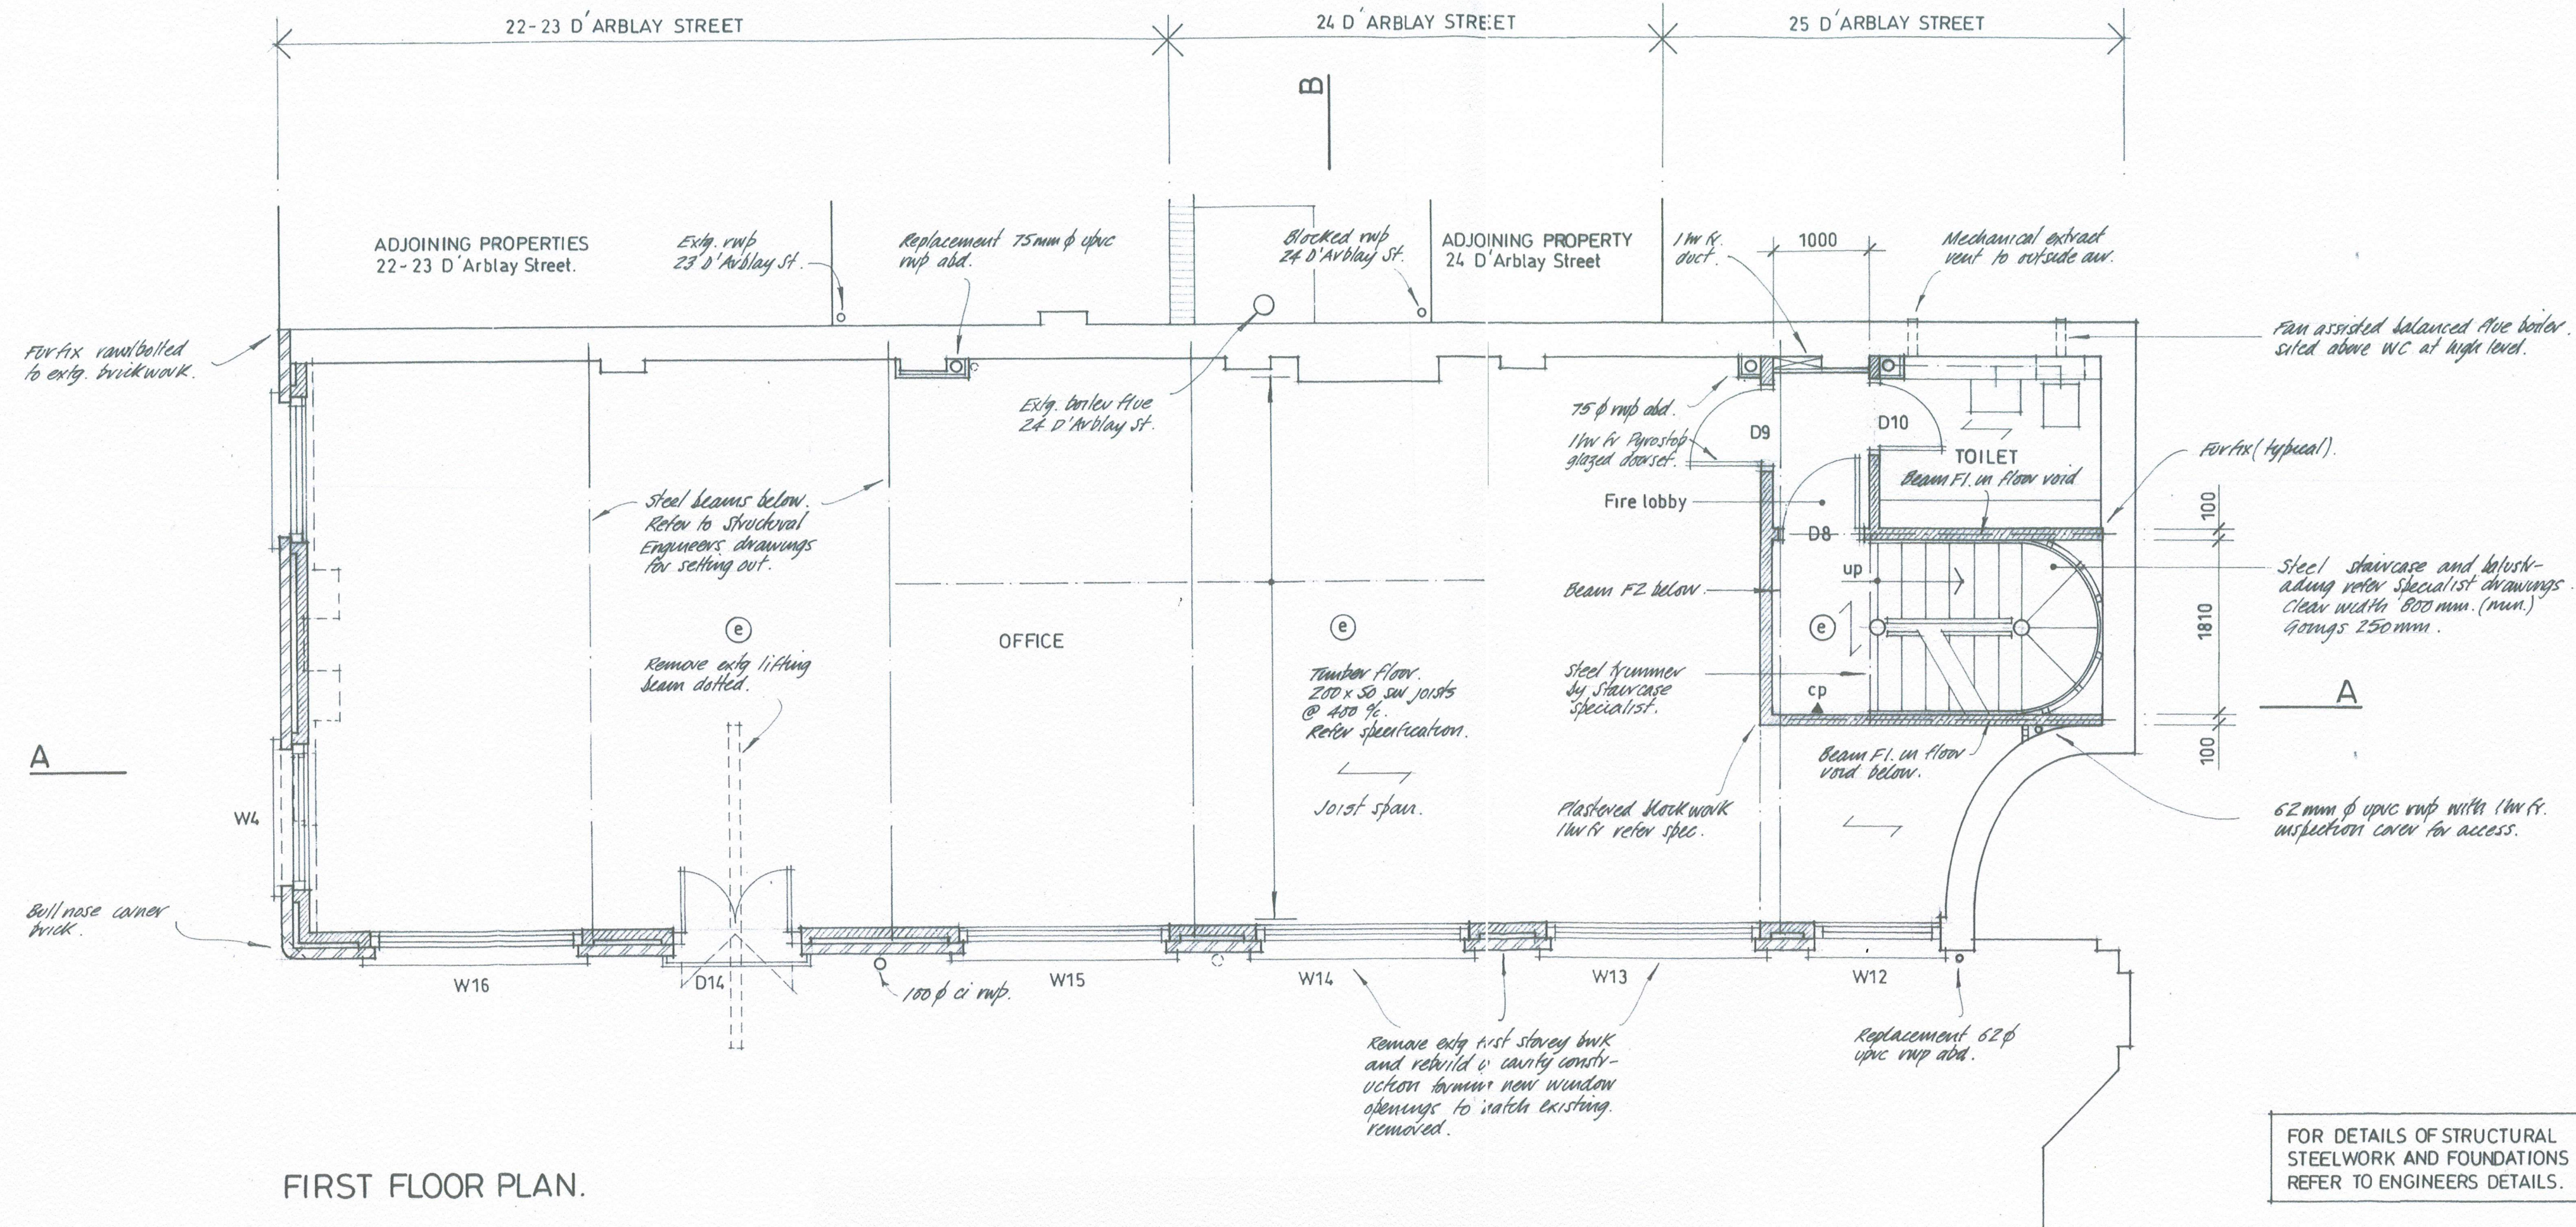

FIRST FLOOR PLAN.

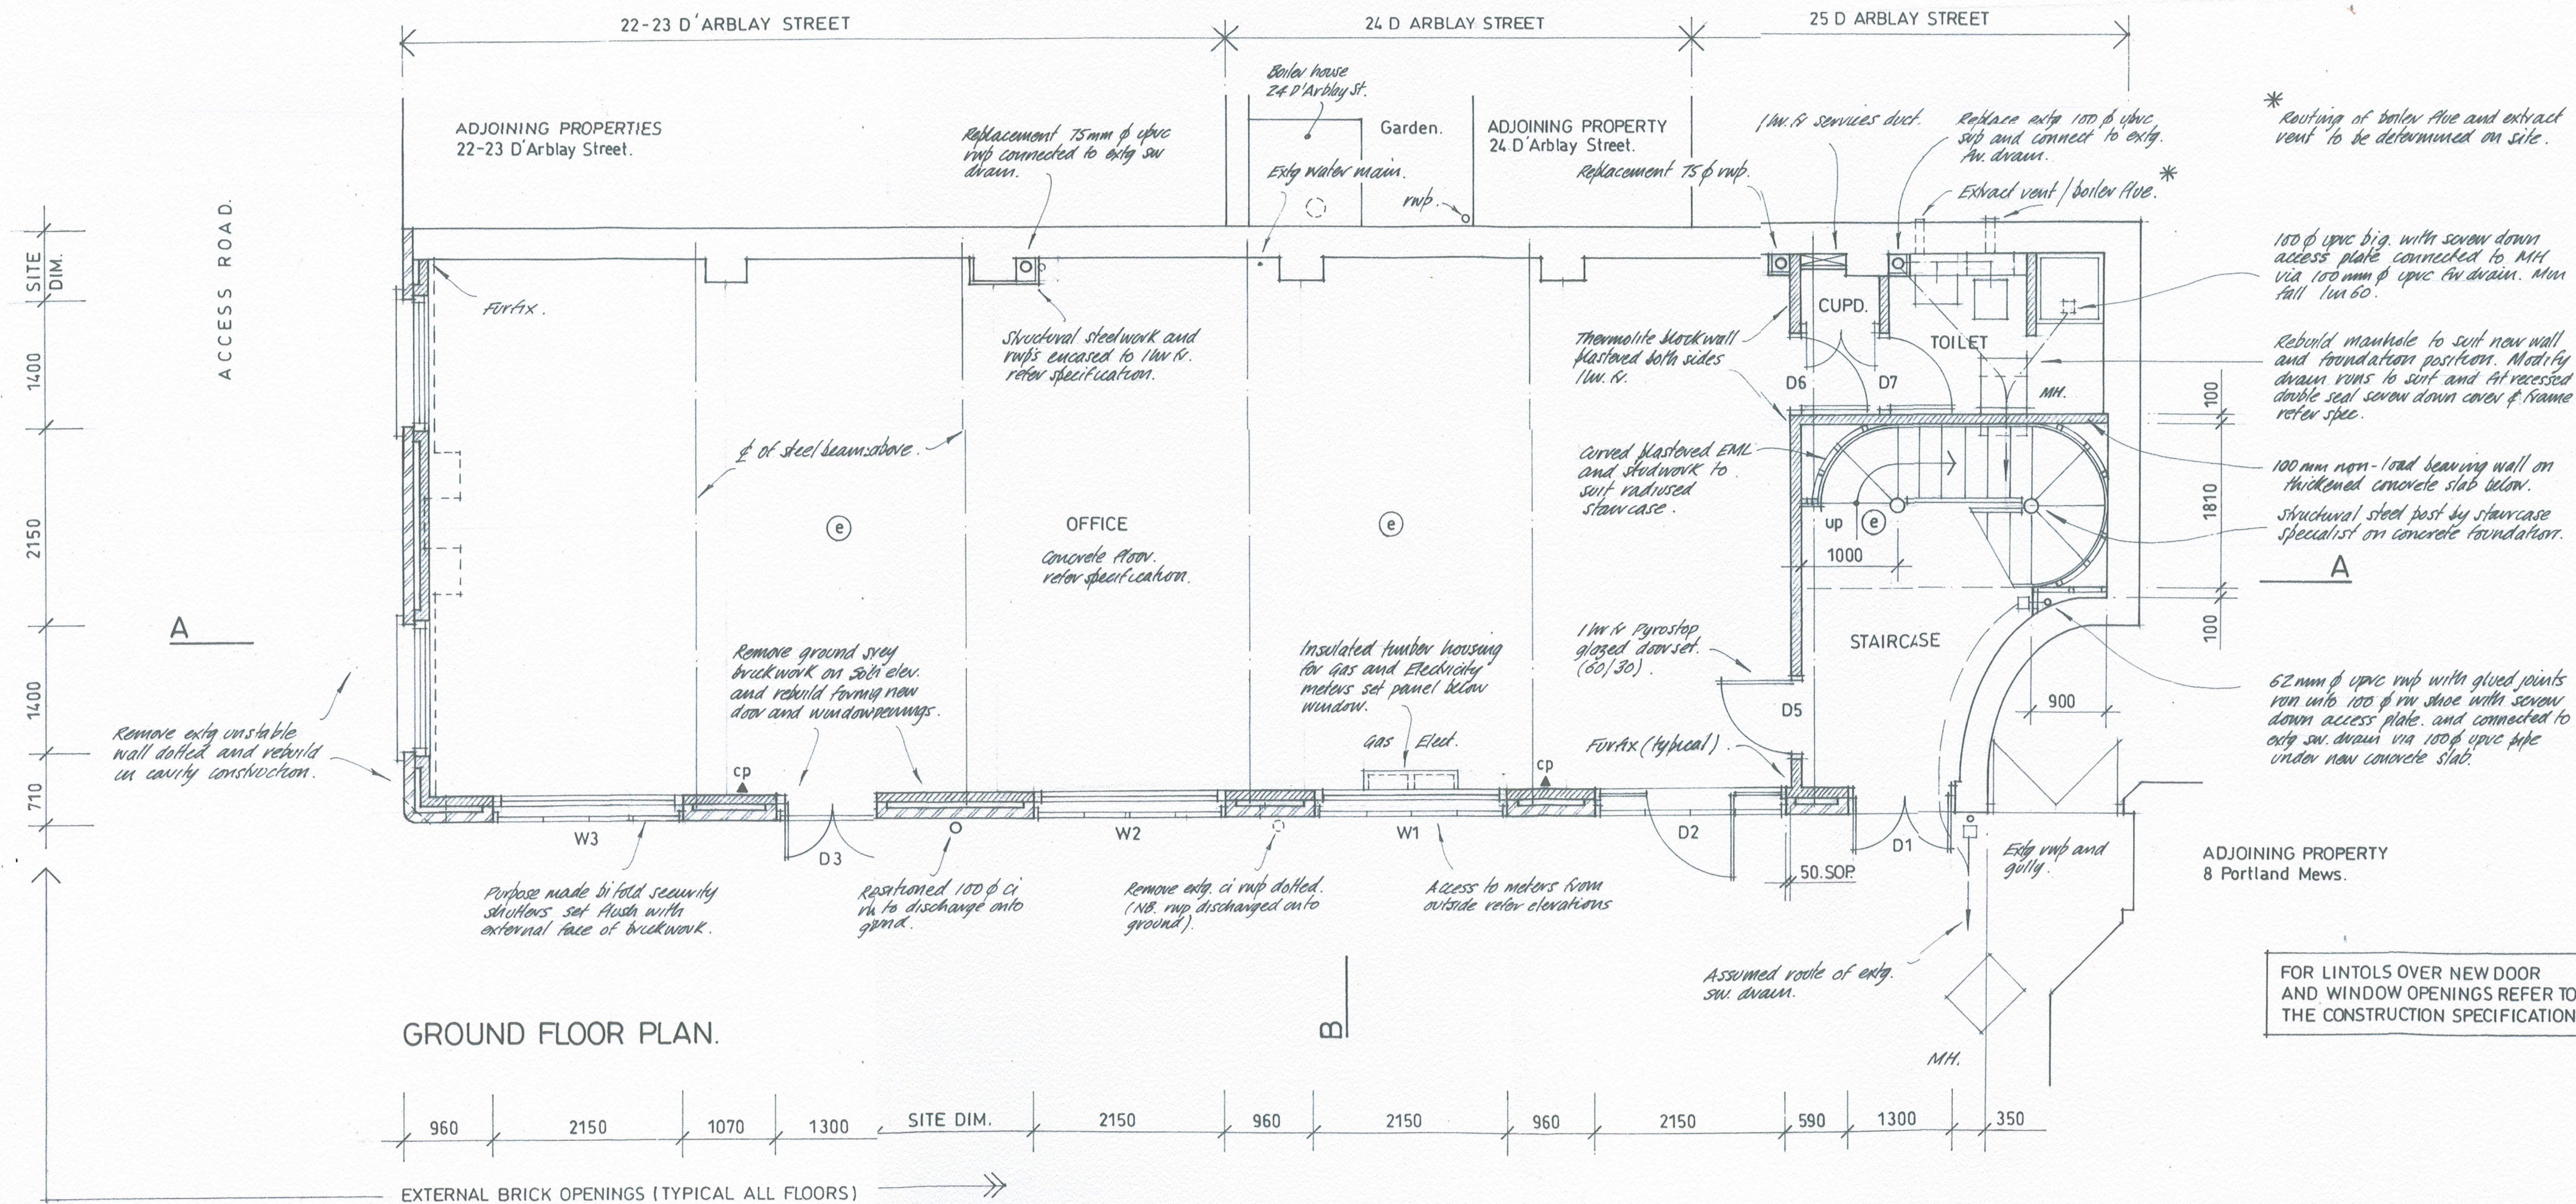

GROUND FLOOR PLAN.

REV E. STAIRCASE MODIFIED FROM TIMBER TO STEEL, DIMS REVISED AND GLAZED SCREENS OMITTED. 31-3-03

REV D. EXTERNAL BRICK OPENING DIMENSIONS ADDED. 18-2-03

REV C. GRD. FLOOR FIRE LOBBY OMITTED, 1HR FR. DOORS AND GLAZED SCREENS ADDED. WEST ELEVATION GABLE WALL AND SOUTH ELEV. FIRST FLOOR WALL REBUILT IN CAVITY CONSTRUCTION. FIRE ALARM AND EMERGENCY LIGHTING INDICATED. 11-07-02.

REV B 22,23,24 AND 25 D ARBLAY STREET INDICATED. 10-6-2002

REV A. REVISED IN ACCORDANCE WITH CLIENT AND STRUCTURAL ENGINEERS REQUIREMENTS. 3-4-2002

title
GROUND AND FIRST FLOOR PLANS.
(PROPOSED)

job
ALTERATIONS AND SECOND FLOOR EXTENSION
TO 11 PORTLAND MEWS, LONDON W1.

client
OCELOT PRODUCTIONS LTD.

DAVID BROOKES

MBIAT

Building Surveyor and
Architectural Technologist

14 Old Charlton Road,
Shepperton, Middx.
TW17 8AT
Tel. 01932 241810

date
DEC 2001

drawing No
472-02.

scale
1:50

rev
E