


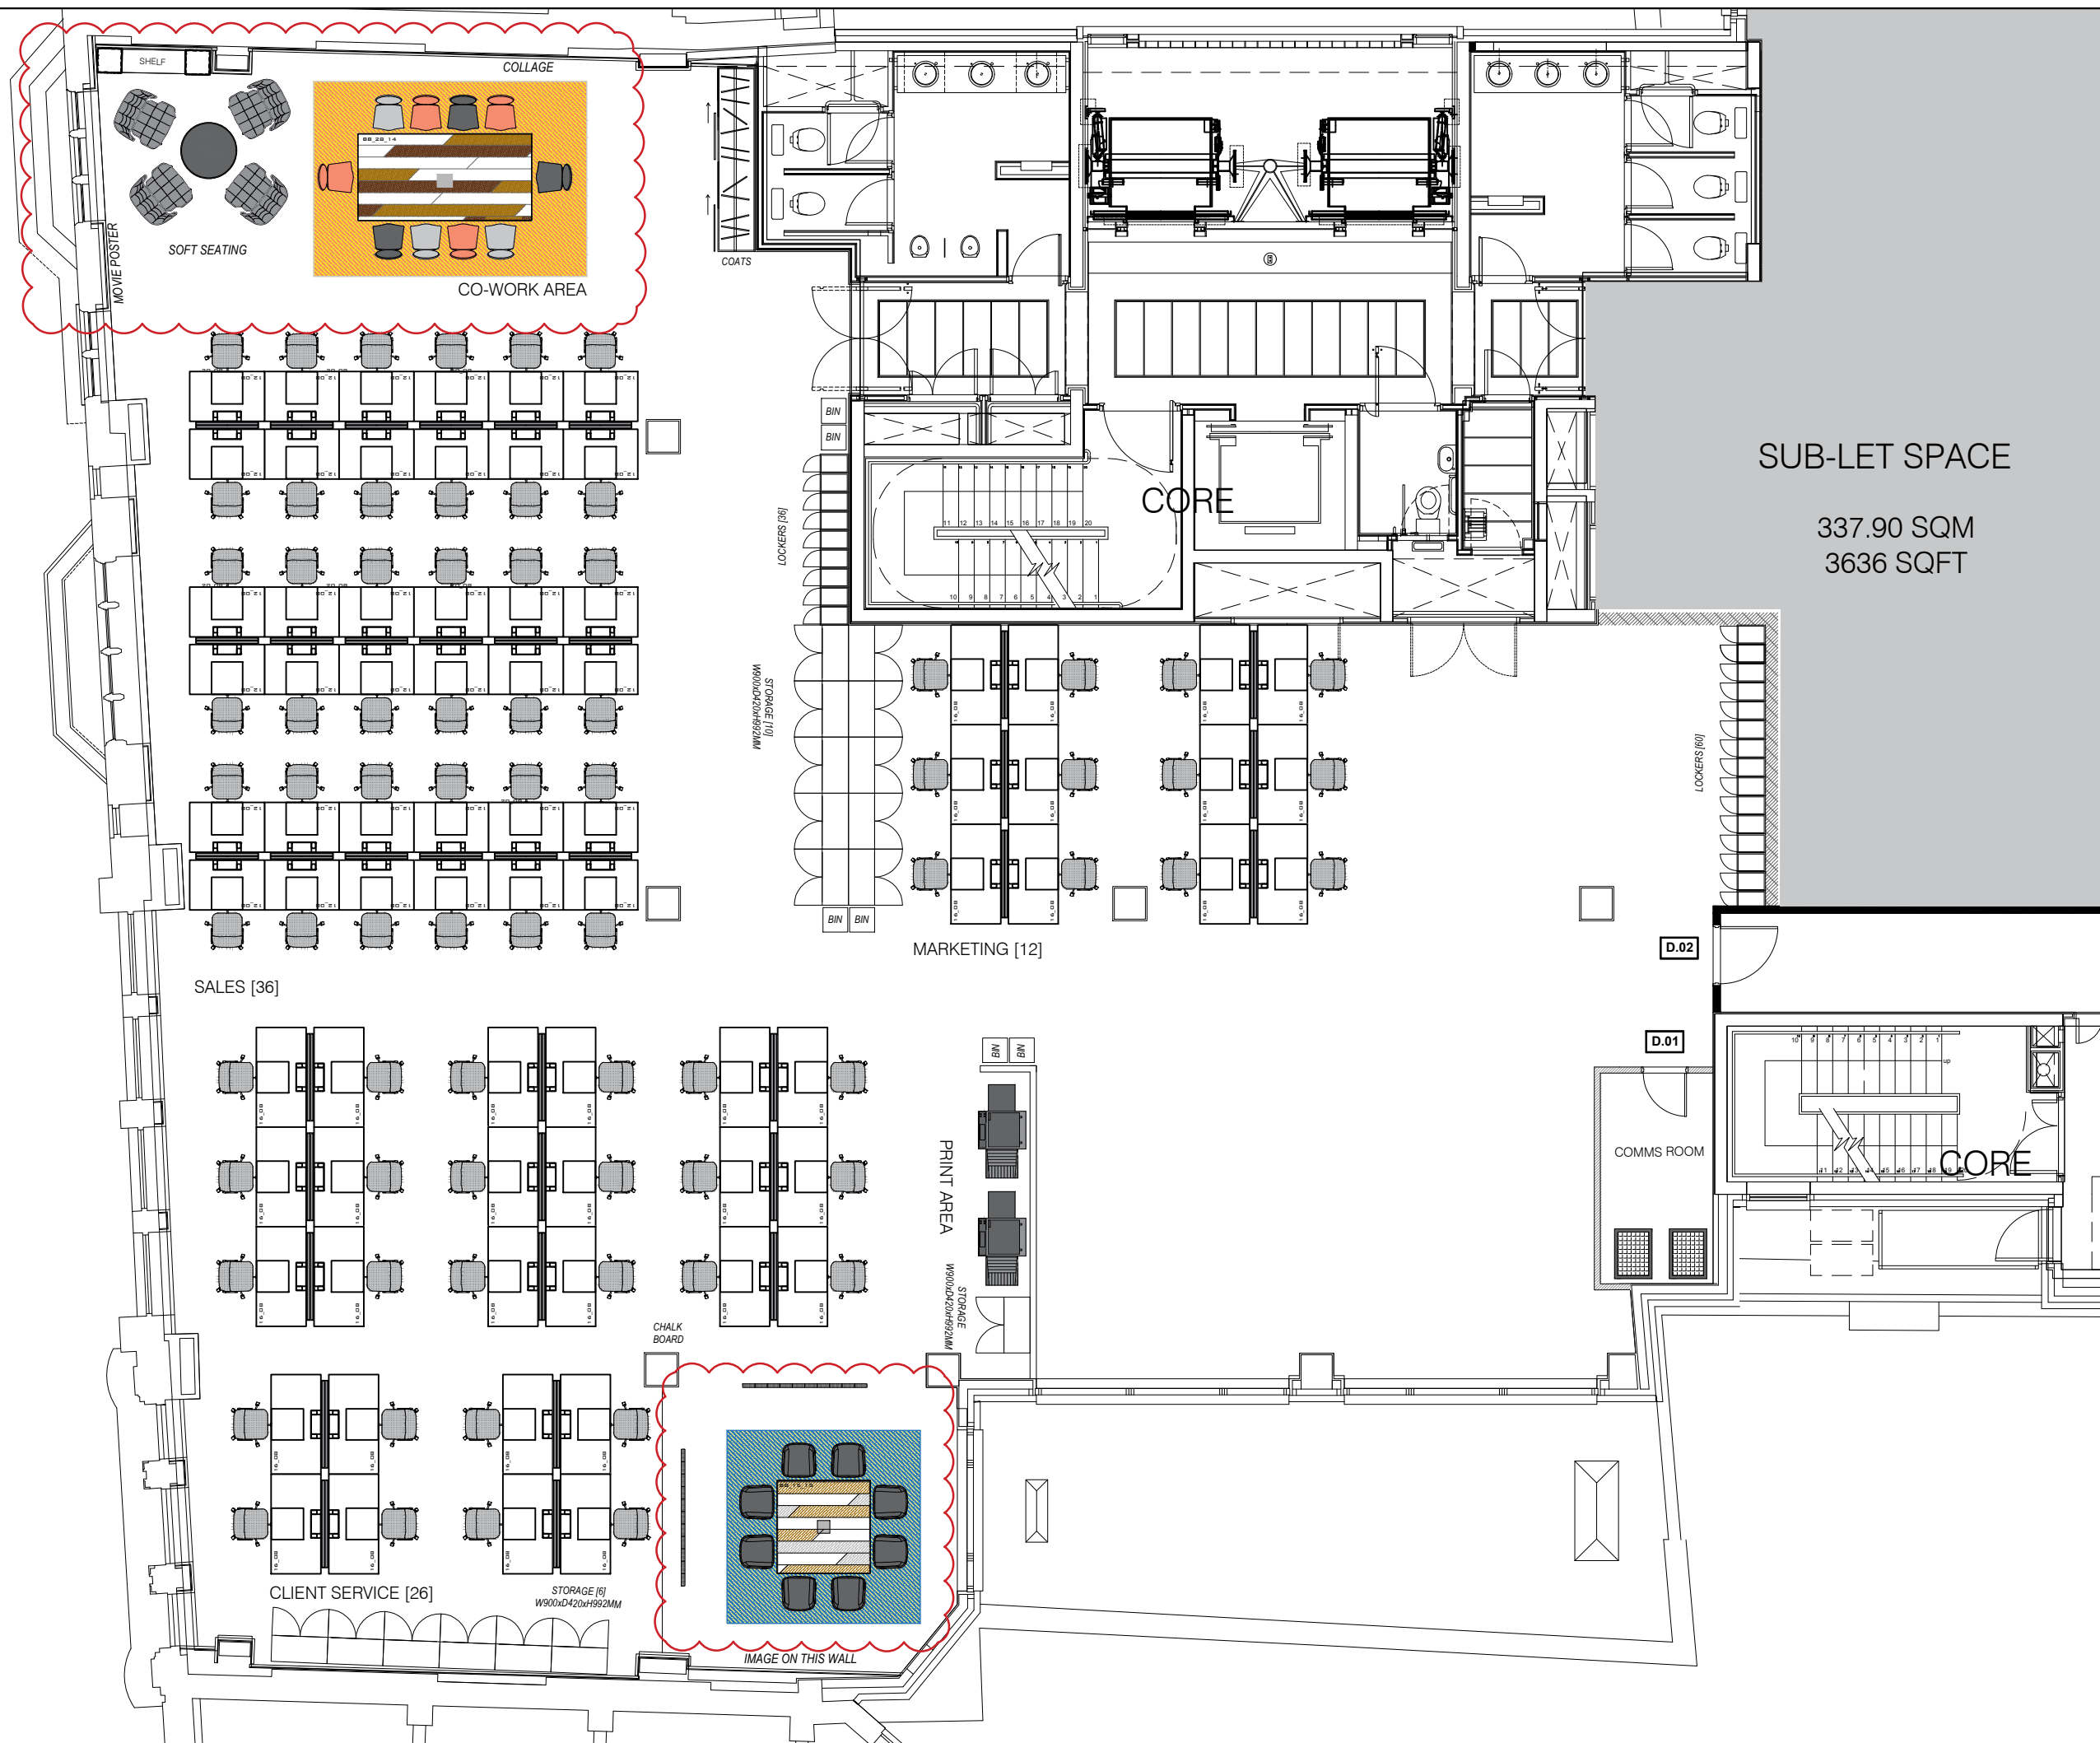

NOTES

1. DO NOT SCALE FROM THIS DRAWING. ALL DIMENSIONS ARE TO BE VERIFIED BY THE CONTRACTOR ON SITE. ANY DISCREPANCIES ON THIS DRAWING ARE TO BE REPORTED TO GENERATE STUDIO.
2. THE CONTRACTOR SHALL NOT VARY ANY WORK SHOWN ON THIS DRAWING WITHOUT PRIOR APPROVAL IN WRITING FROM GENERATE STUDIO.
3. THE CONTRACTOR SHALL SUPPLY A FULL SET OF SHOP DRAWINGS AND SPECIFICATIONS PRIOR TO COMMENCEMENT OF WORK.
4. THIS DRAWING SUPERSEDES ALL PREVIOUS ISSUES OF THE SAME DRAWING NUMBER WITH AN EARLIER REVISION SUFFIX.
5. THE CONTRACTOR SHALL IMMEDIATELY INFORM GENERATE STUDIO OF THE EFFECT UPON THE PROGRAM AND COSTS OF ANY ALTERATIONS TO THE PROPOSED WORKS SHOWN ON THIS DRAWING.

GENERAL NOTES

1. ALL DIMENSIONS SUBJECT TO SITE INVESTIGATIONS - TO BE CONFIRMED BACK TO DESIGNER.
2. ALL DRAWINGS TO BE READ IN CONJUNCTION WITH FINISHES, LIGHT AND DOOR SCHEDULE.
3. ALL FINISHES TO BE INSTALLED FLUSH, PLUMB, IN PLANE AND SQUARE.
4. ALL JOINTS TO ALIGN DESIGNER DETAIL.
5. THIS DRAWING IS SUBJECT TO COPYRIGHT & REMAINS THE PROPERTY OF GENERATE STUDIO. IT MUST NOT BE RE-PRODUCED EITHER PARTIALLY OR FULLY, WITHOUT THE WRITTEN CONSENT OF GENERATE STUDIO.



www.generate-studio.com

The Undercroft / Kennington Park / 1-3 Brixton Road / London SW9 6DE

REV	DATE	DRAWN (INITIALS)
E	02.08.17	LCS
D	01.08.17	LCS
C	26.07.17	LCS
B	20.07.17	LCS
A	13.07.17	LCS

PROJECT
INGENIOUS MEDIA
4th FLOOR OFFICES

CLIENT
INGENIOUS MEDIA
15 Golden Square, Soho
London W1F 9JG

TITLE
GENERAL LAYOUT
OFFICE FLOOR PLAN

SCALE	DRAWN	DATE
1:100@A3	LCS	02.08.17
DRAWING NUMBER	ISSUE	REV
IM-04-GL OFFICE	TENDER	E