

First Level

General Notes

Net Internal Area

No.	Revision/Issue	Date
1	Issue	25/02/20


Firm Name and Address  
**sterlingtemple**  
 0203 4639225  
 www.sterlingtemple.com

Project Name and Address  
 233 Shaftesbury Avenue  
 London  
 WC2H 8EE

Project 20.02.1763	Sheet
Date 25 February 2020	First Level Floor Plan
Scale 1:100 @ A3	



0m 5m  
 1:100 Scale Bar

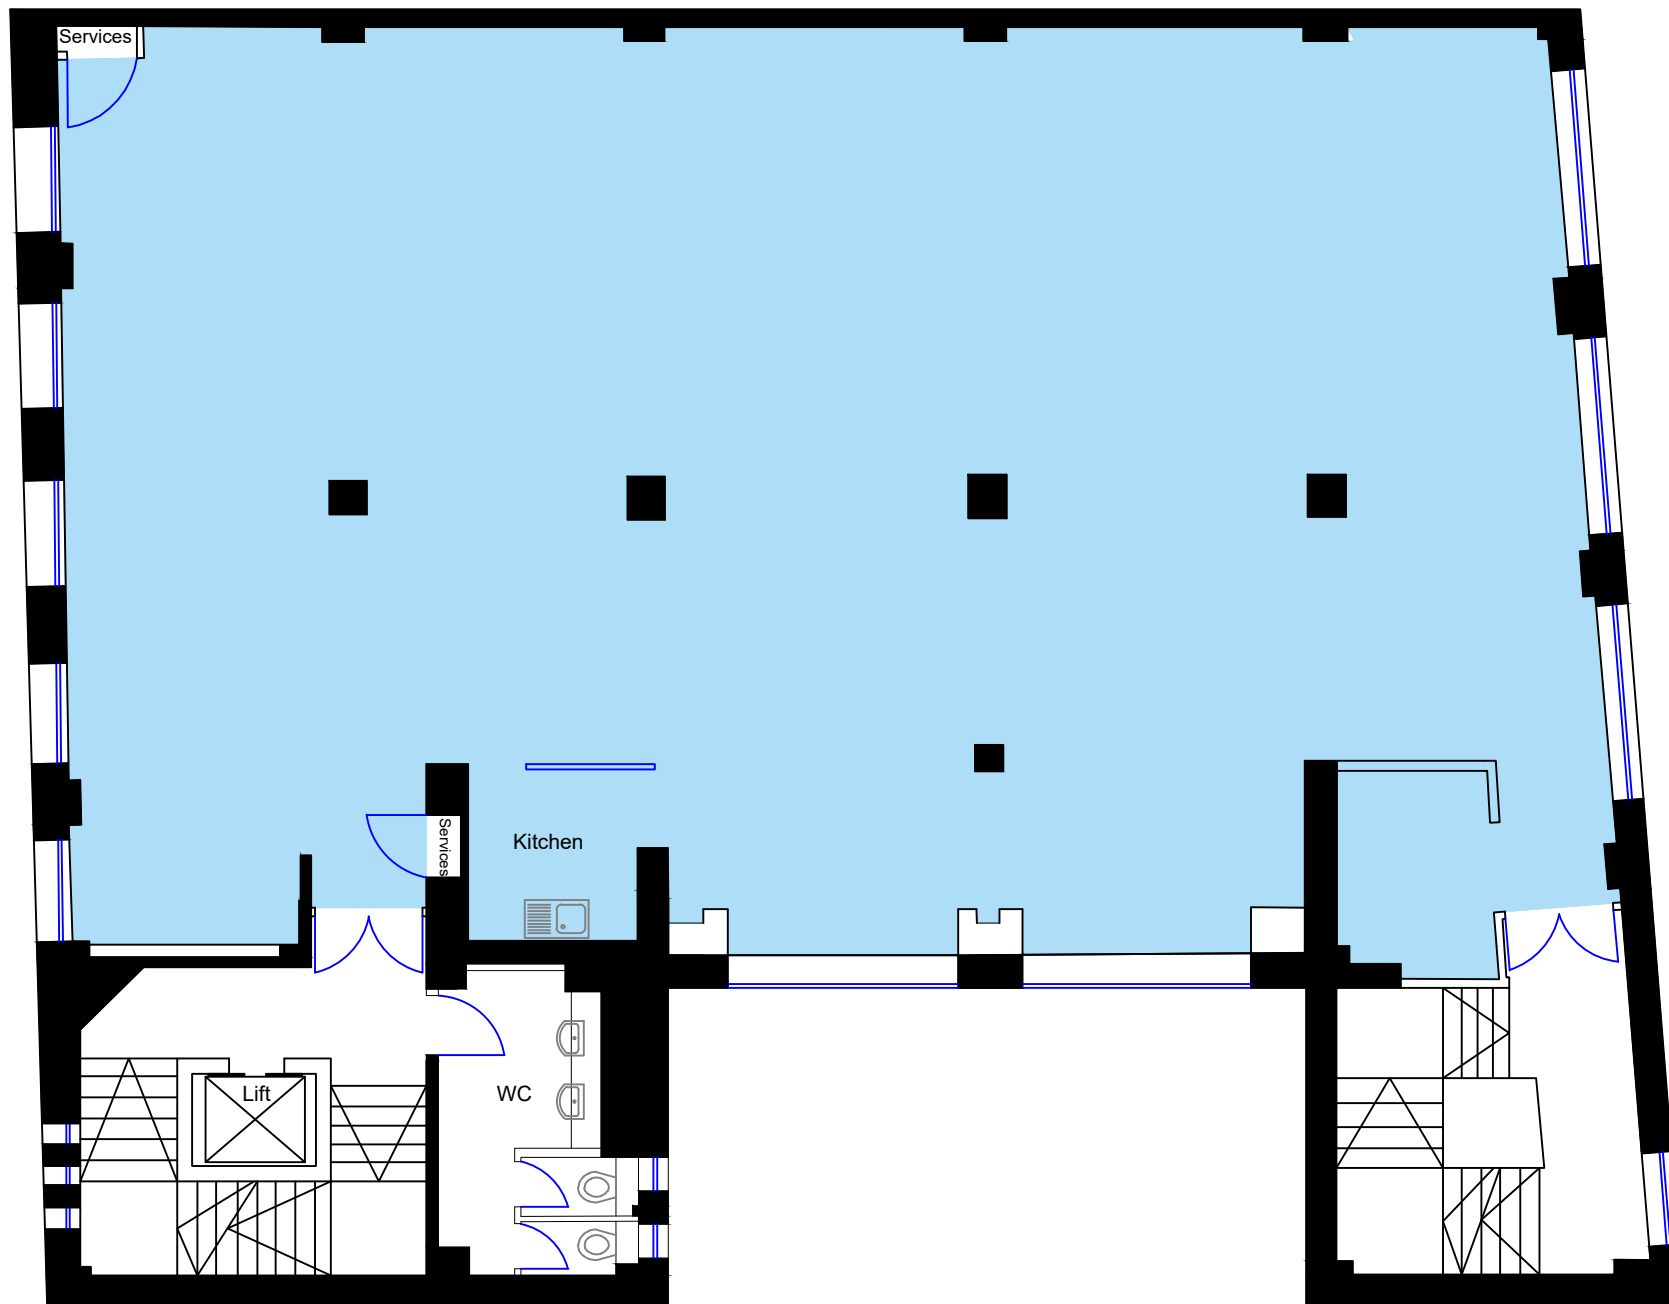

Second Level

General Notes


Net Internal Area


No.	Revision/Issue	Date
1	Issue	25/02/20

Firm Name and Address  
**sterlingtemple**  
 0203 4639225  
 www.sterlingtemple.com

Project Name and Address  
 233 Shaftesbury Avenue  
 London  
 WC2H 8EE

Project 20.02.1763	Sheet
Date 25 February 2020	Second Level Floor Plan
Scale 1:100 @ A3	

 

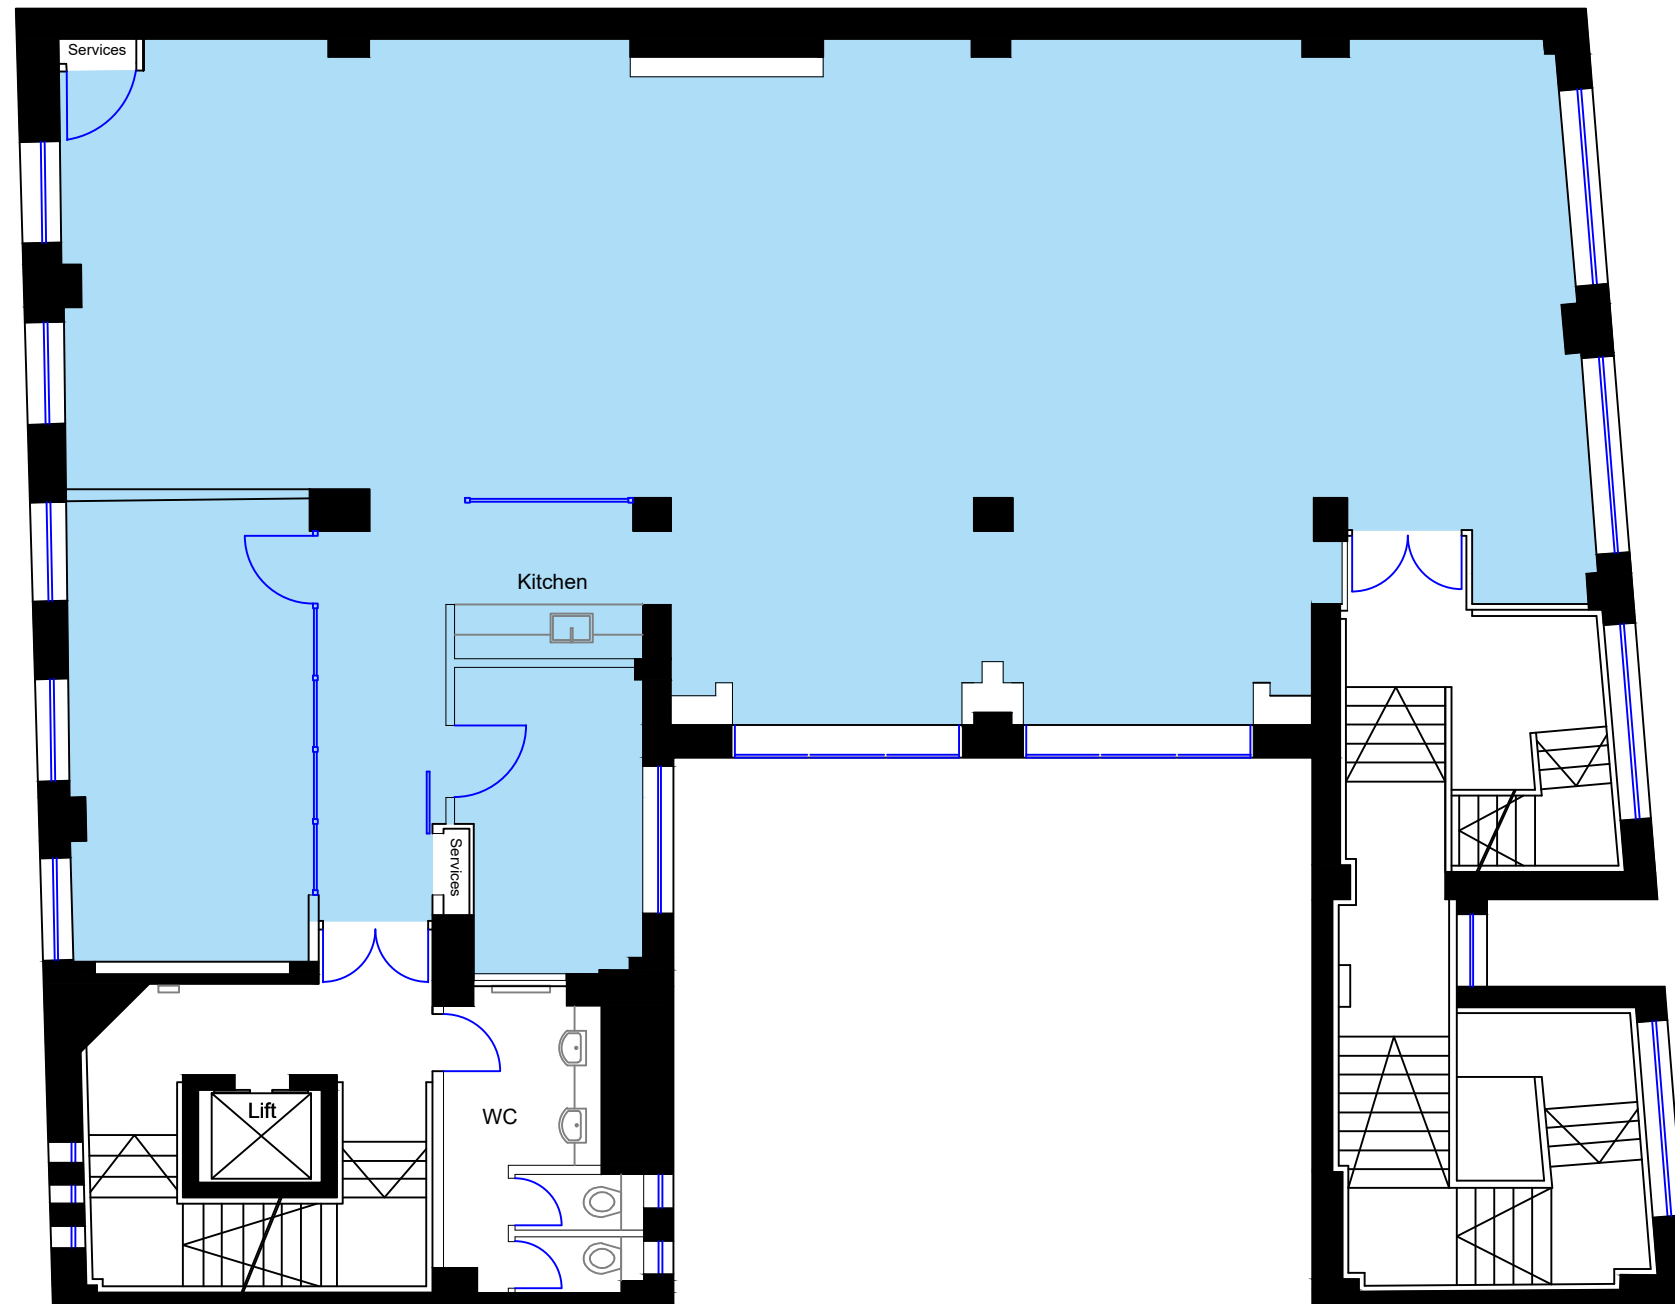

Third Level

General Notes

 Net Internal Area


No.	Revision/Issue	Date
1	Issue	25/02/20


Firm Name and Address  
**sterlingtemple**  
 0203 4639225  
 www.sterlingtemple.com

Project Name and Address  
 233 Shaftesbury Avenue  
 London  
 WC2H 8EE

Project 20.02.1763	Sheet Third Level Floor Plan
Date 25 February 2020	
Scale 1:100 @ A3	

 

0m  5m  
 1:100 Scale Bar

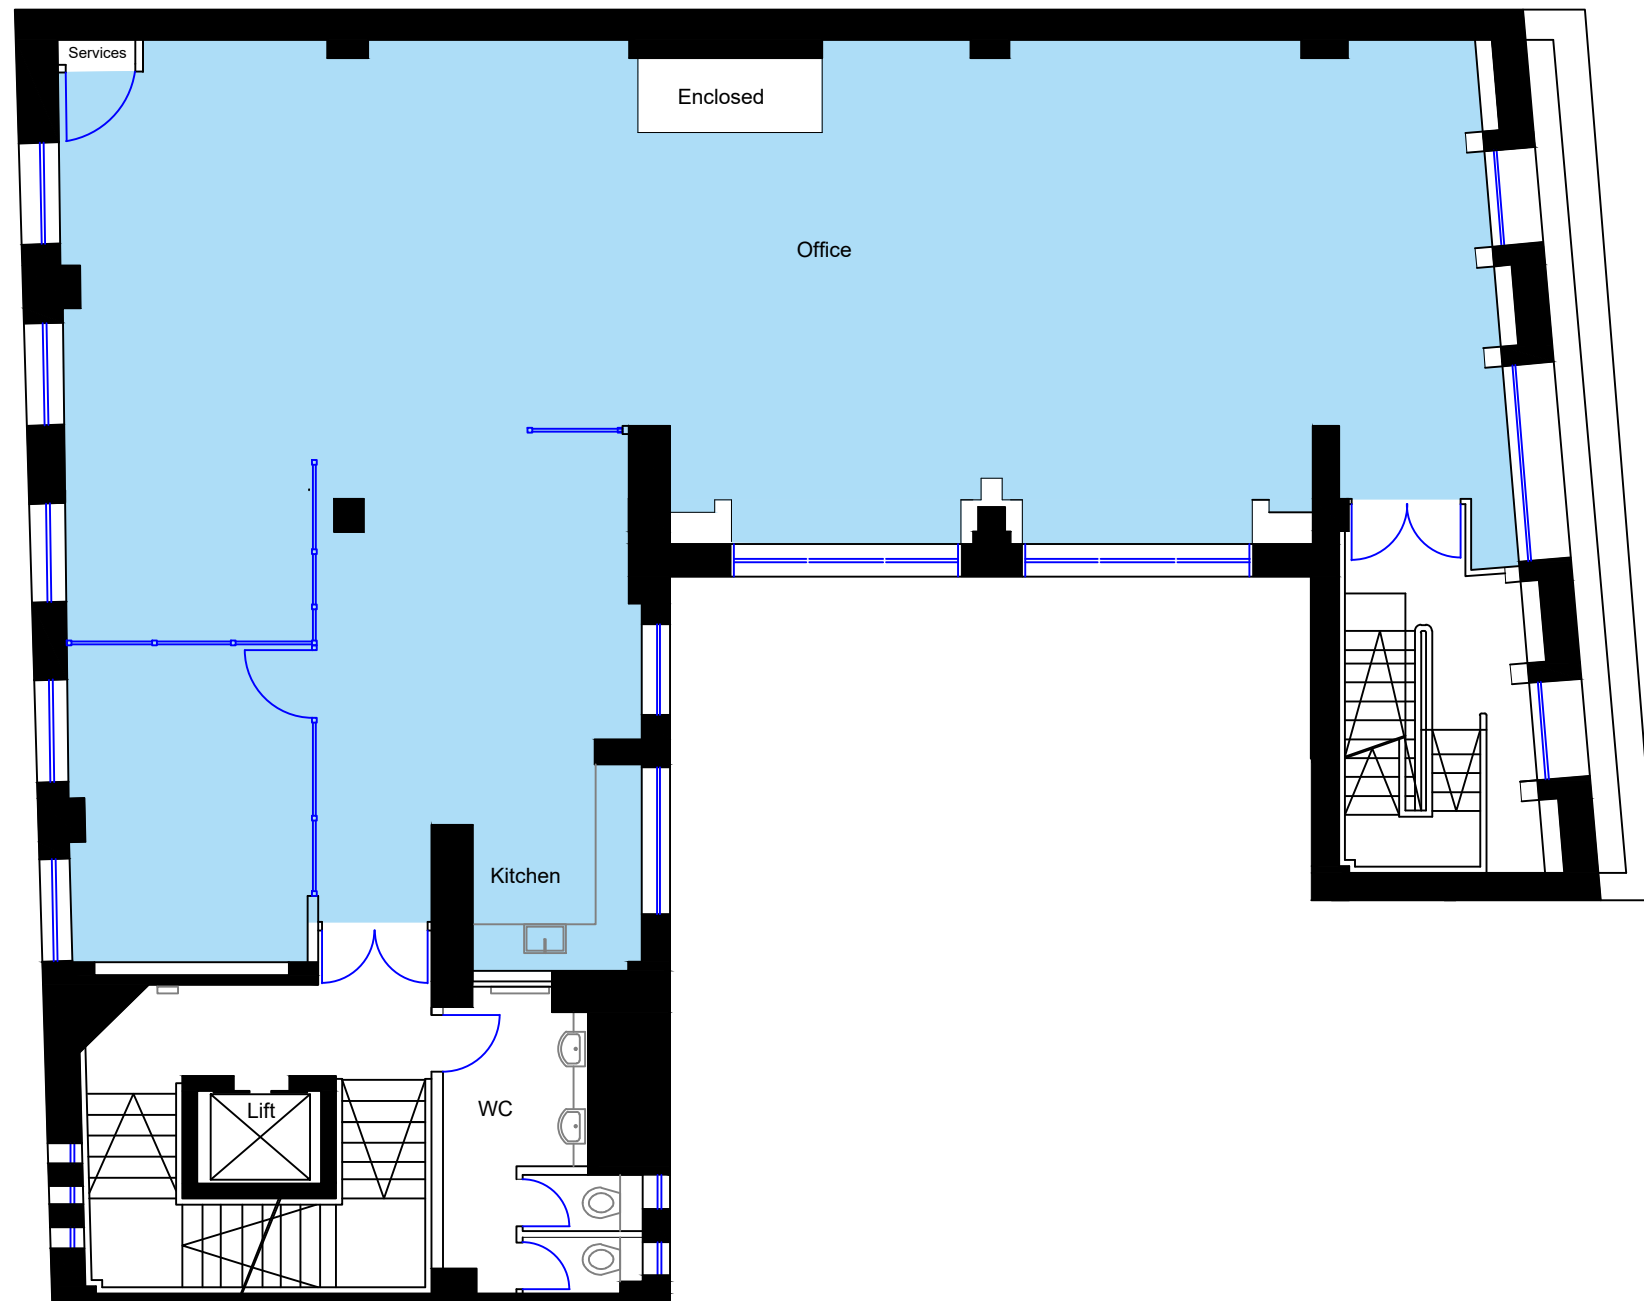

Fourth Level

General Notes


Net Internal Area


No.	Revision/Issue	Date
1	Issue	25/02/20

Firm Name and Address  
**sterlingtemple**  
 0203 4639225  
 www.sterlingtemple.com

Project Name and Address  
 233 Shaftesbury Avenue  
 London  
 WC2H 8EE

Project 20.02.1763	Sheet
Date 25 February 2020	Fourth Level Floor Plan
Scale 1:100 @ A3	

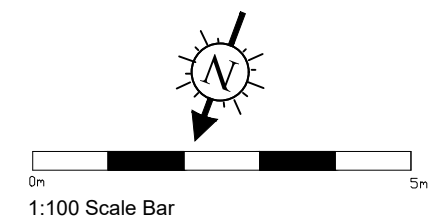

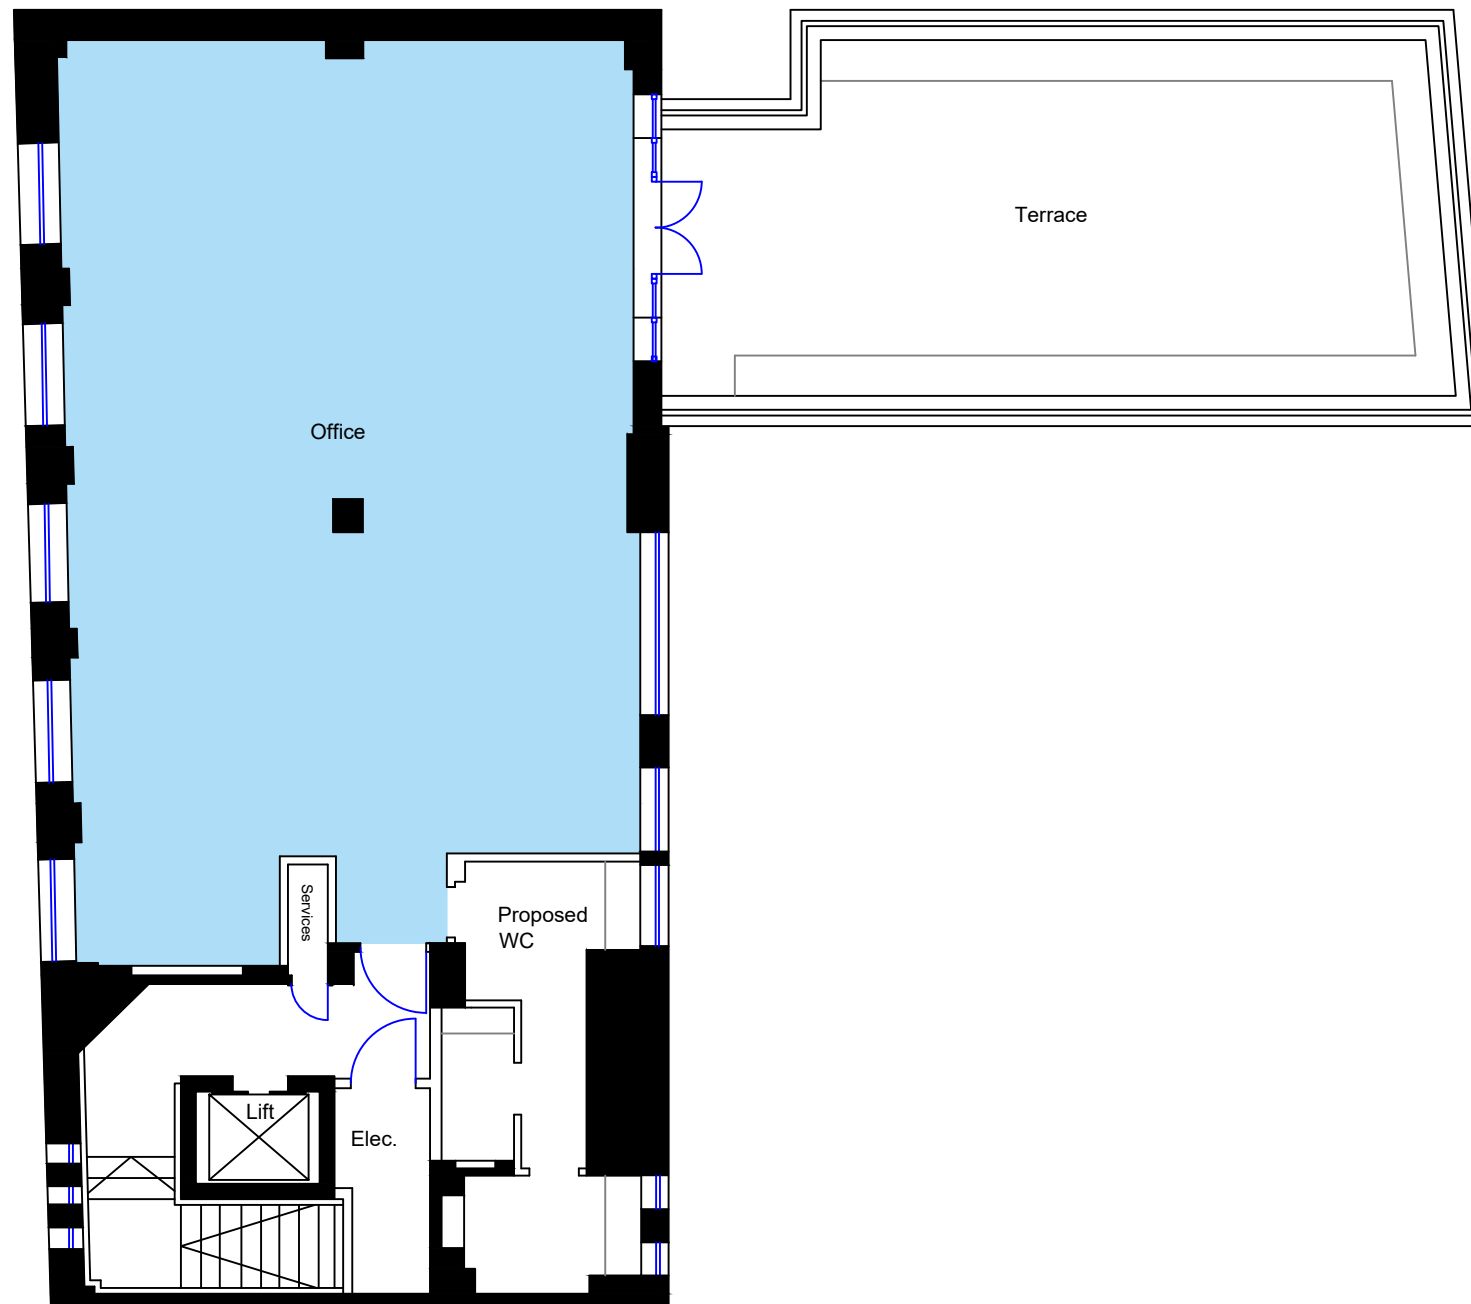

Fifth Level

General Notes


Net Internal Area


No.	Revision/Issue	Date
1	Issue	25/02/20

Firm Name and Address  
**sterlingtemple**  
 0203 4639225  
 www.sterlingtemple.com

Project Name and Address  
 233 Shaftesbury Avenue  
 London  
 WC2H 8EE


Project 20.02.1763	Sheet
Date 25 February 2020	Fifth Level Floor Plan
Scale 1:100 @ A3	

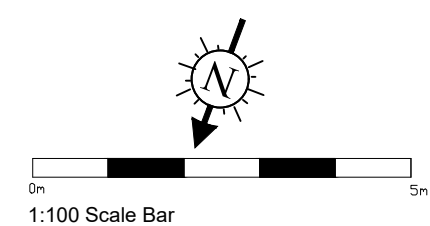

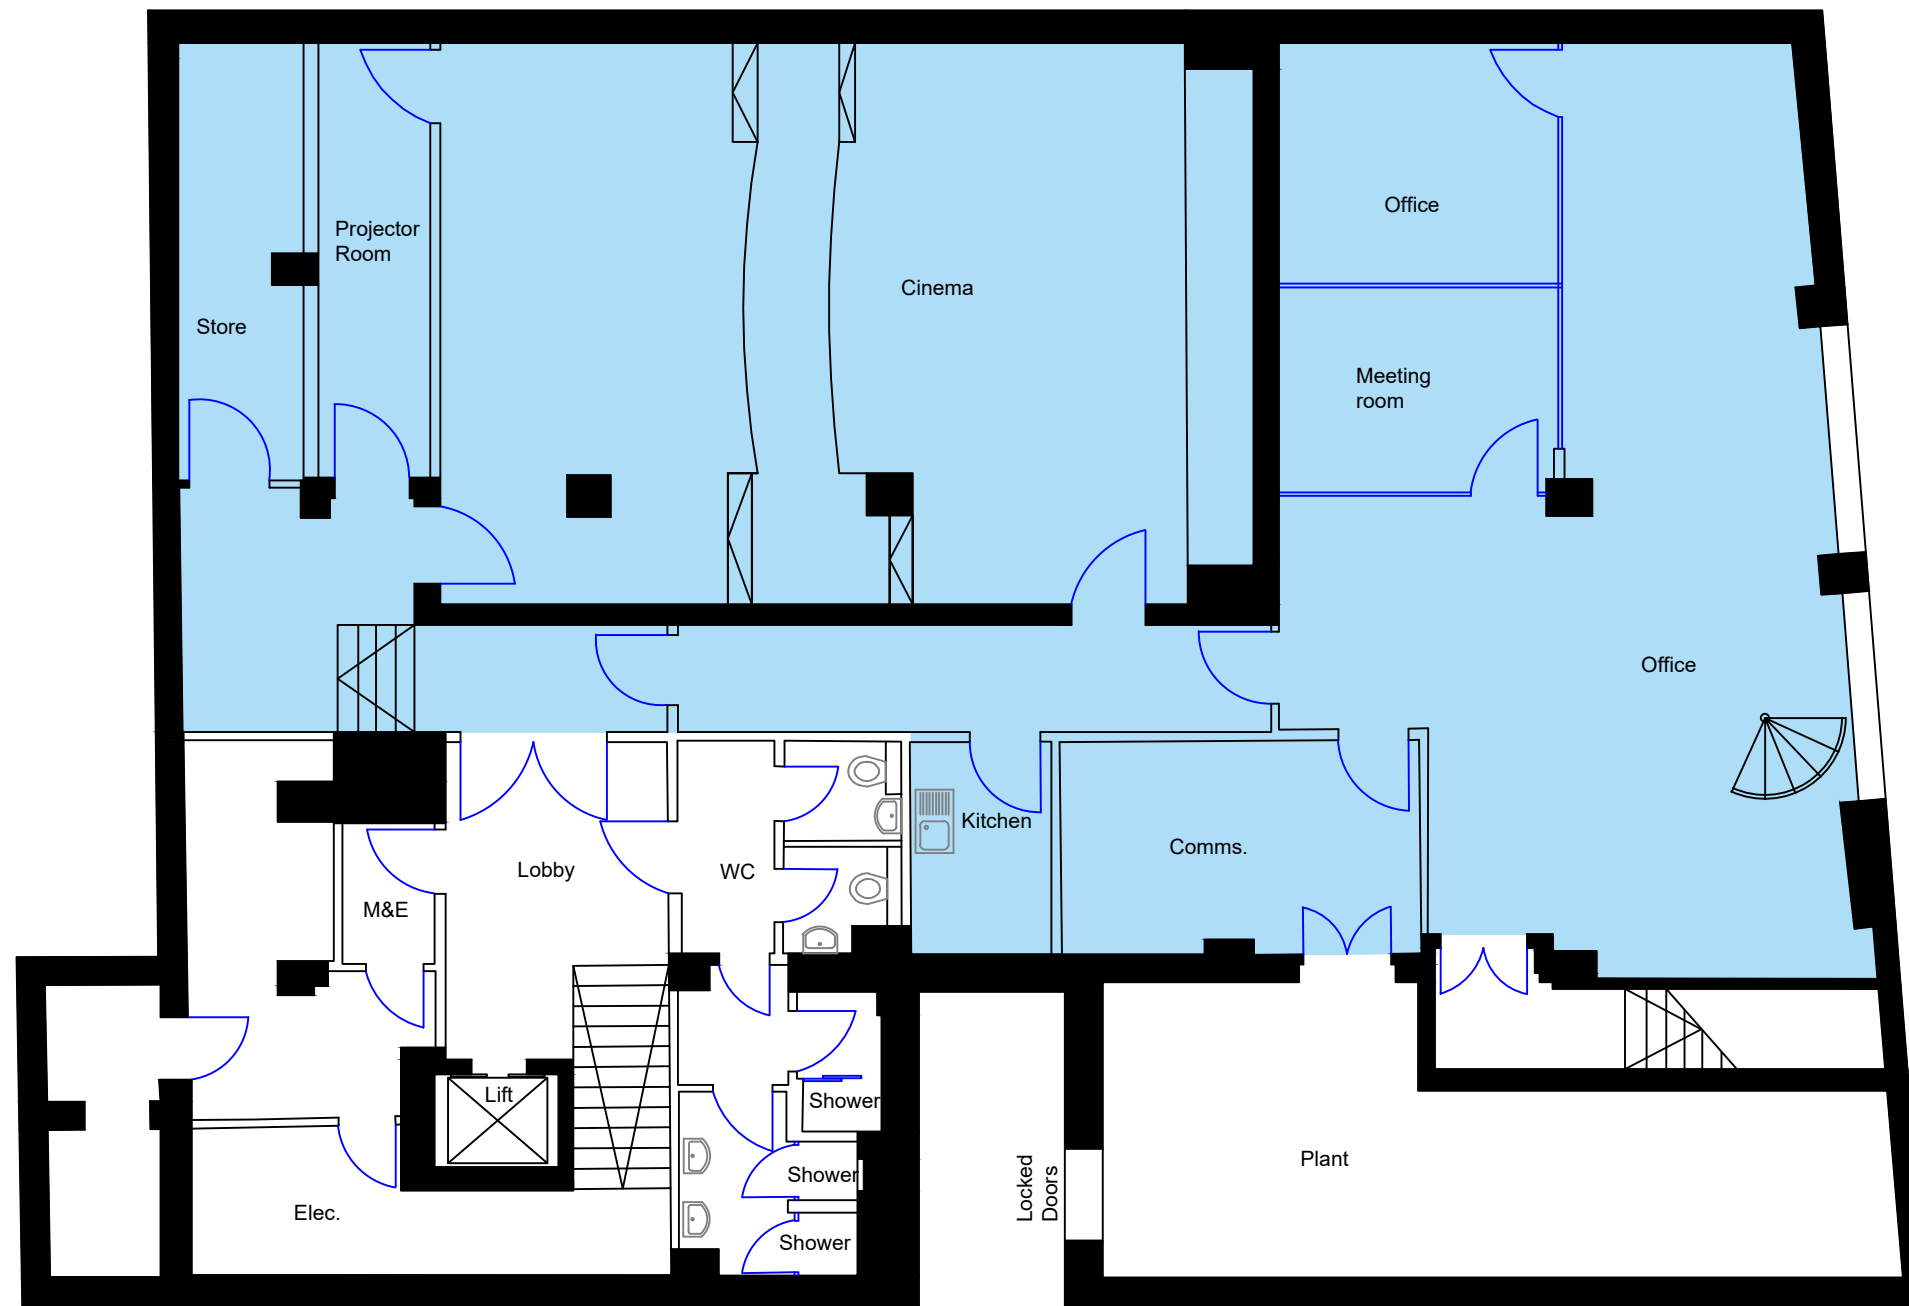

Lower Ground

General Notes


 Net Internal Area


No.	Revision/Issue	Date
1	Issue	25/02/20

Firm Name and Address  
**sterlingtemple**  
 0203 4639225  
 www.sterlingtemple.com

Project Name and Address  
 233 Shaftesbury Avenue  
 London  
 WC2H 8EE

Project 20.02.1763	Sheet Lower Ground Floor Plan
Date 25 February 2020	
Scale 1:100 @ A3	

 

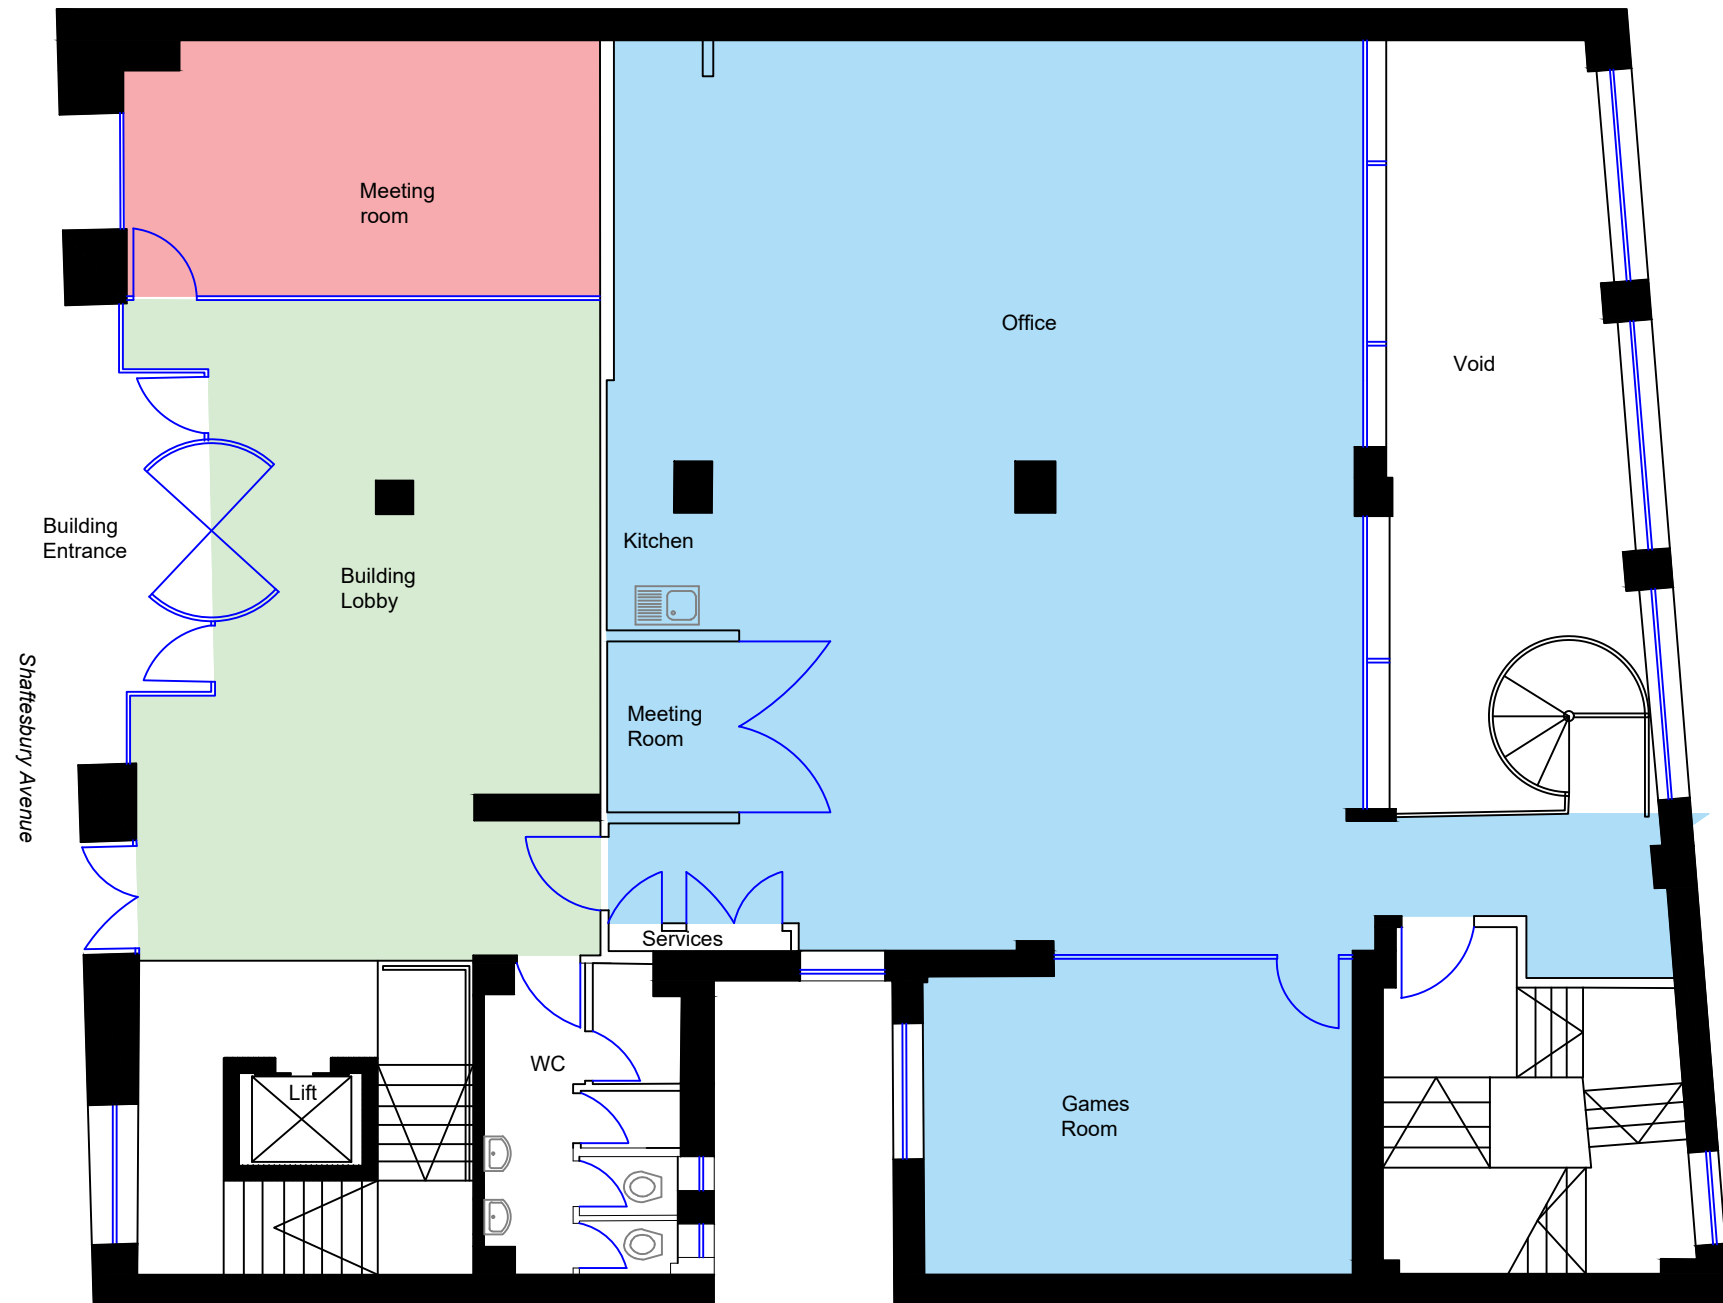

Ground Level

General Notes

- Net Internal Area
- Meeting Room
- Reception

No.	Revision/Issue	Date
1	Issue	25/02/20

Firm Name and Address  
**sterlingtemple**  
 0203 4639225  
 www.sterlingtemple.com

Project Name and Address  
 233 Shaftesbury Avenue  
 London  
 WC2H 8EE

Project 20.02.1763	Sheet
Date 25 February 2020	Ground Level Floor Plan
Scale 1:100 @ A3	

