

01 EXISTING LOWER GROUND FLOOR PLAN
Scale 1:50 @ A1, 1:100 @ A3

NOTES:
ALL RIGHTS DESCRIBED IN CHAPTER IV OF THE COPYRIGHT AND PATENTS ACT 1988 HAVE BEEN GENERALLY ASSERTED
DRAWINGS BASED ON INFORMATION PREPARED BY EPR ARCHITECTS & CAD SURVEYS
DRAWINGS ARE NOT FOR CONSTRUCTION UNLESS OTHERWISE STATED.
REPORT ANY DRAWING INCONSISTENCIES TO THE ARCHITECT
DO NOT SCALE - ALL DIMENSIONS TO BE CHECKED ON SITE
UNLESS STATED OTHERWISE, THESE PLANS ARE PRELIMINARY AND ARE FOR THE SOLE PURPOSE OF BEING USED AS A BASIS FOR FUTURE DISCUSSIONS AND DESIGN DEVELOPMENT, AND NOT FOR STATUTORY SUBMISSIONS TO THE LOCAL OR ANY OTHER AUTHORITY.




REVISIONS:
/ XX.XX.2015 Issued for X

RODIĆ DAVIDSON ARCHITECTS is the trading name of bdAr ltd

	Client MR PELHAM OLIVE	Project 13 SOHO SQUARE, LONDON, W1D 3QF	RODIĆ DAVIDSON ARCHITECTS
	Scale 1:50 @ A1, 1:100 @ A3	Drawn by AM	
Project No. RD_0898	Date AUGUST 2015	Checked by ID	Drawing No. EX.001 Rev /


1 Pied Bull Yard
London WC1A 2AE
t: +44 (0)207 043 3551
f: +44 (0)207 043 3552

www.rodicdavidson.co.uk

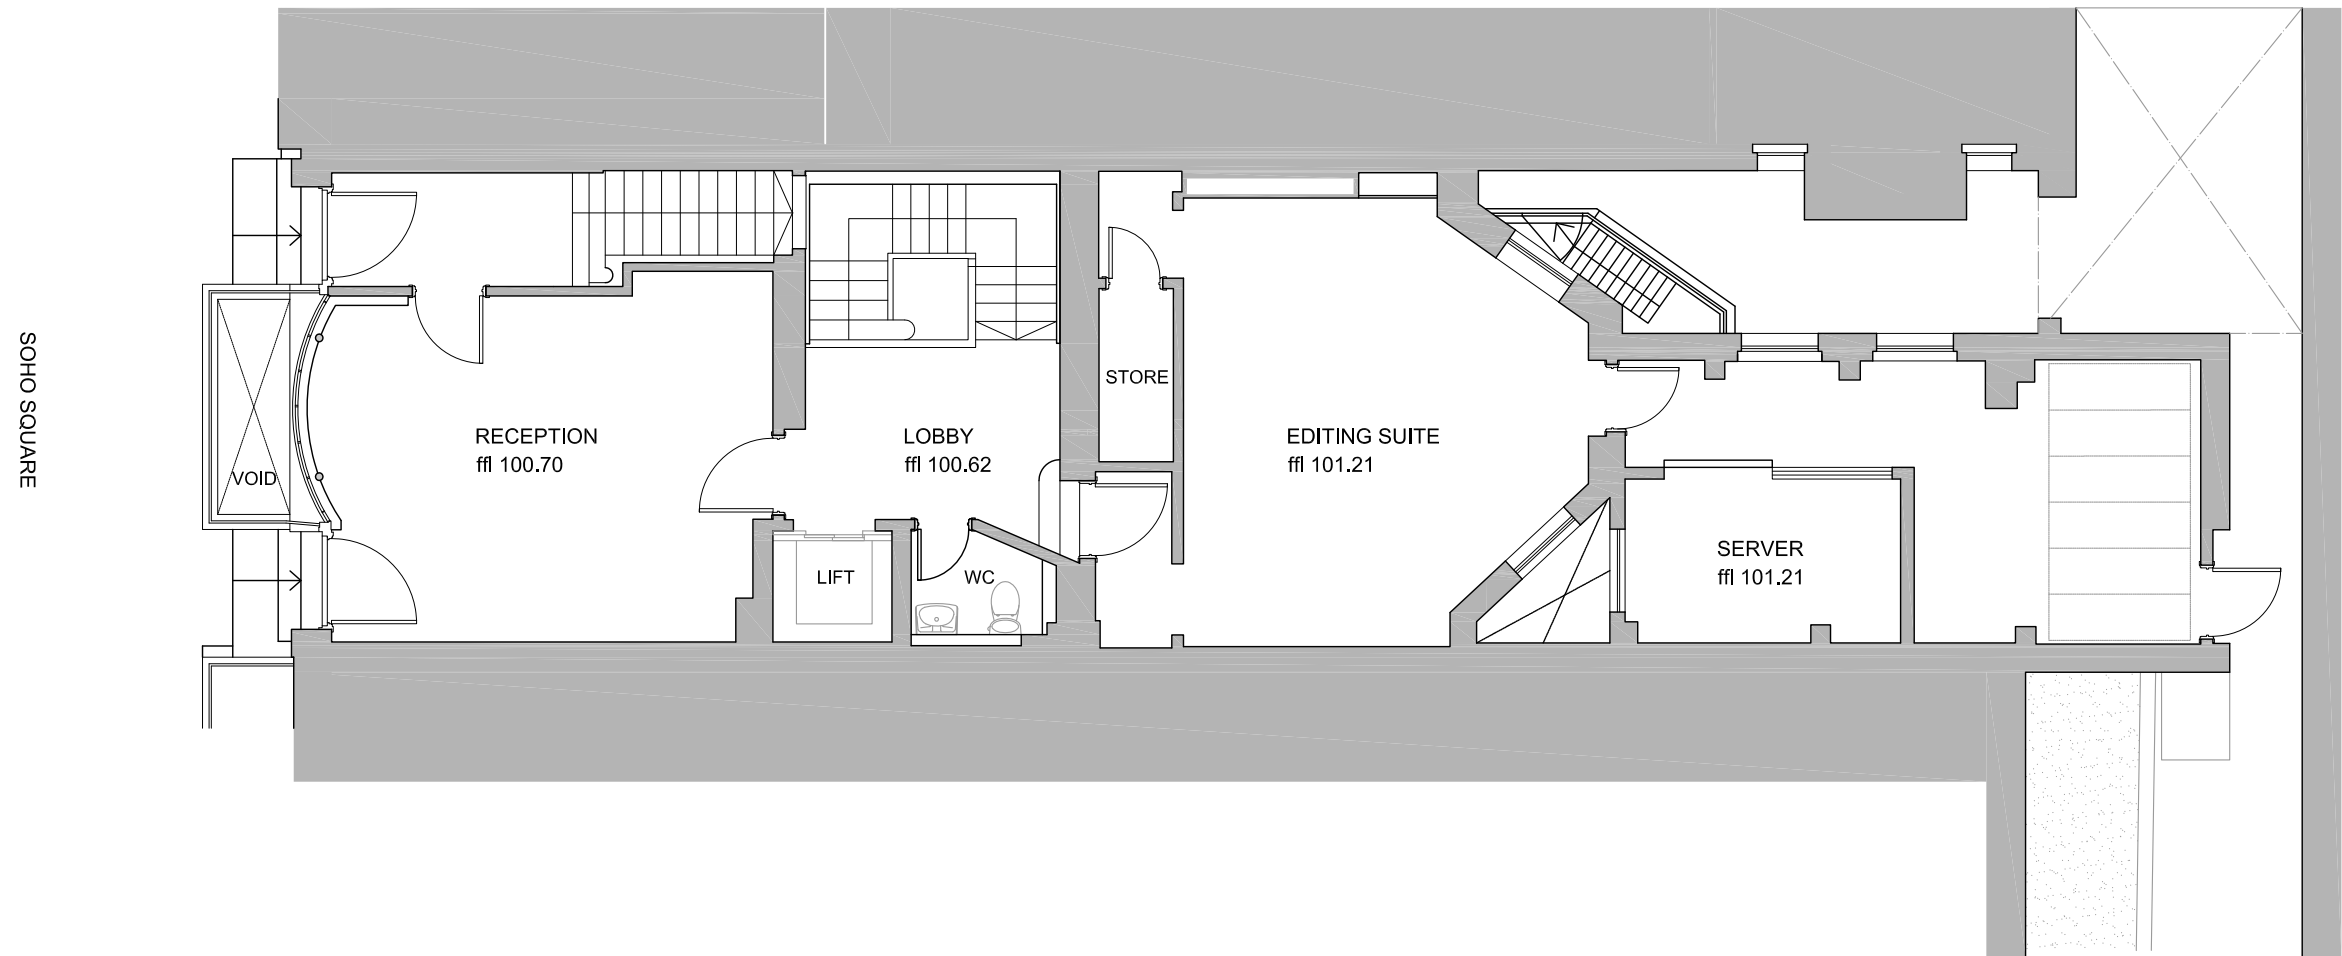

01 EXISTING GROUND FLOOR PLAN
Scale 1:50 @ A1, 1:100 @ A3

NOTES:
ALL RIGHTS DESCRIBED IN CHAPTER IV OF THE COPYRIGHT AND PATENTS ACT 1988 HAVE BEEN GENERALLY ASSERTED
DRAWINGS BASED ON INFORMATION PREPARED BY EPR ARCHITECTS & CAD SURVEYS
DRAWINGS ARE NOT FOR CONSTRUCTION UNLESS OTHERWISE STATED.
REPORT ANY DRAWING INCONSISTENCIES TO THE ARCHITECT
DO NOT SCALE - ALL DIMENSIONS TO BE CHECKED ON SITE
UNLESS STATED OTHERWISE, THESE PLANS ARE PRELIMINARY AND ARE FOR THE SOLE PURPOSE OF BEING USED AS A BASIS FOR FUTURE DISCUSSIONS AND DESIGN DEVELOPMENT, AND NOT FOR STATUTORY SUBMISSIONS TO THE LOCAL OR ANY OTHER AUTHORITY.

 


REVISIONS:
/ XX.XX.2015 Issued for X

RODIĆ DAVIDSON ARCHITECTS is the trading name of bdAr Ltd


	Client MR PELHAM OLIVE	Project 13 SOHO SQUARE, LONDON, W1D 3QF	RODIĆ DAVIDSON ARCHITECTS
	Scale 1:50 @ A1, 1:100 @ A3	Drawn by AM	
Project No. RD_0898	Date AUGUST 2015	Checked by ID	Drawing No. EX.002 Rev /

1 Pied Bull Yard
London WC1A 2AE
t: +44 (0)207 043 3551
f: +44 (0)207 043 3552
www.rodicdavidson.co.uk

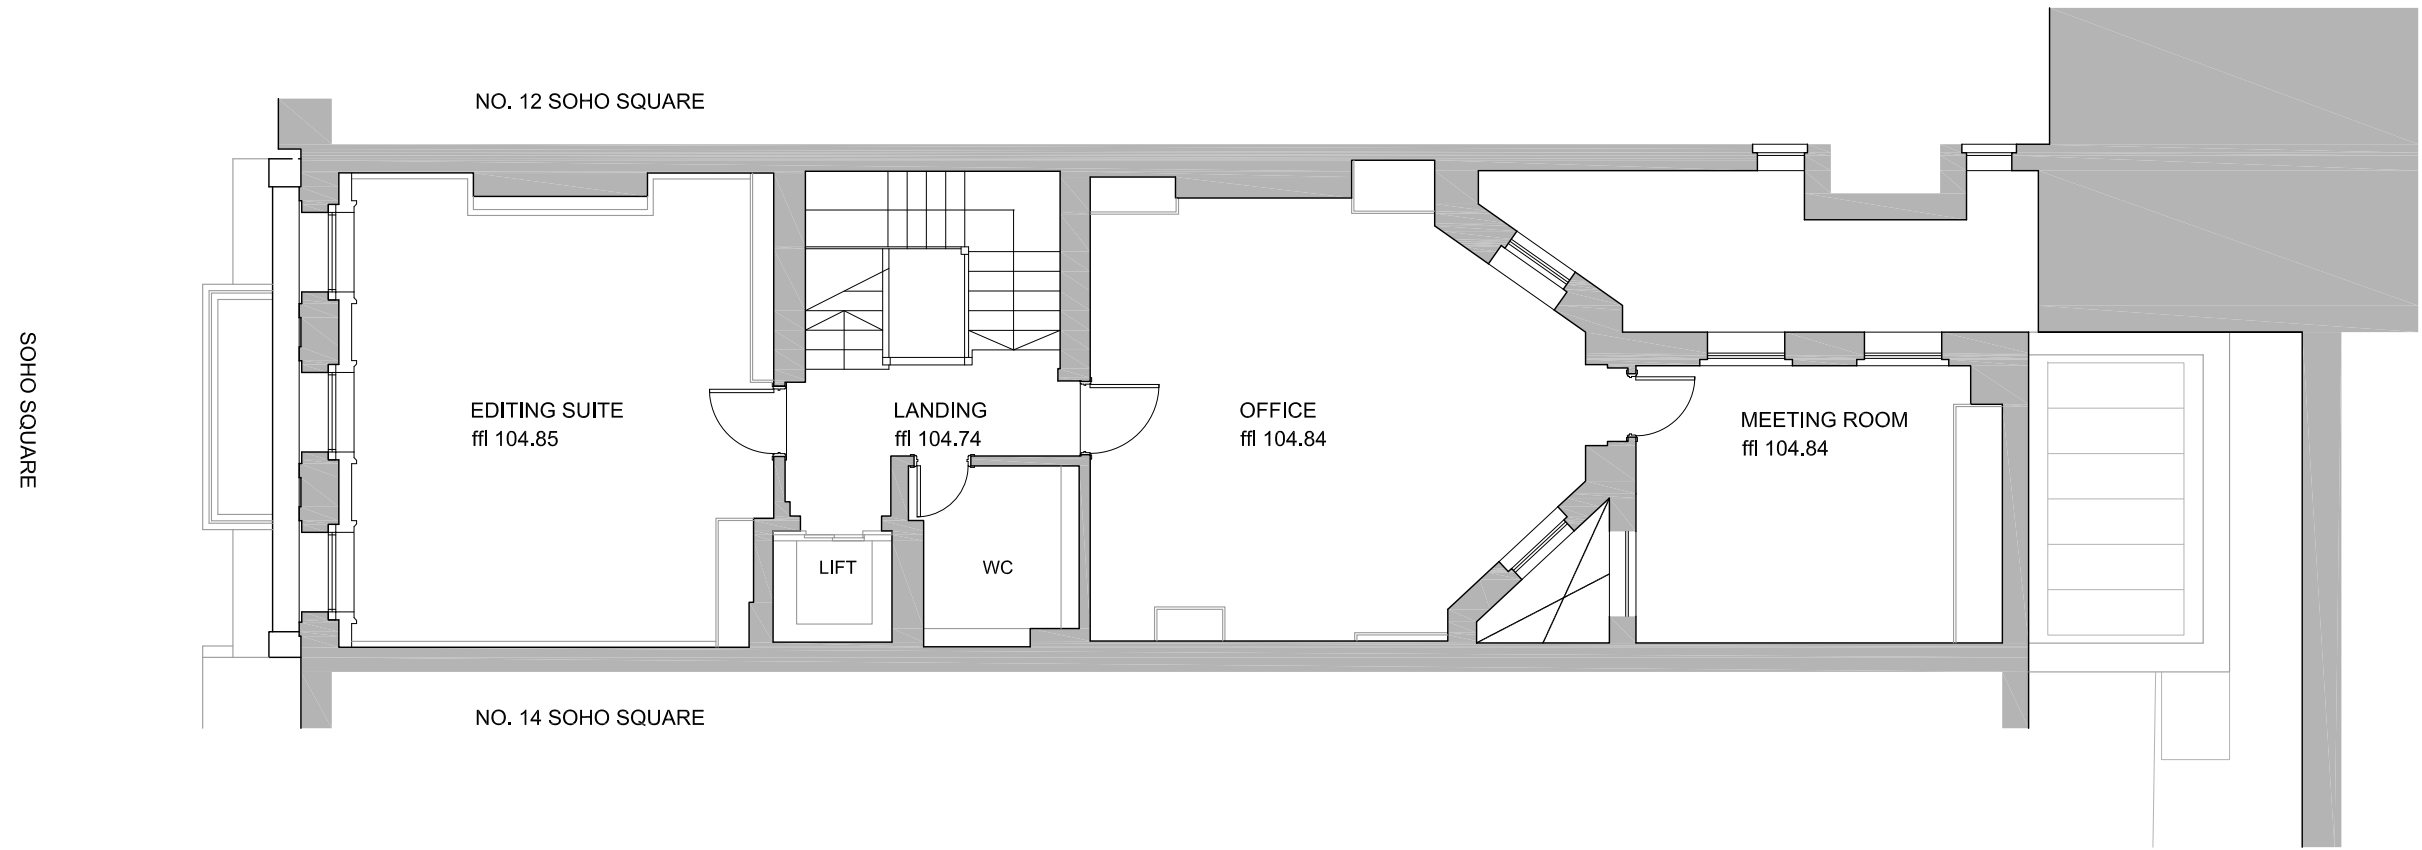

01 EXISTING FIRST FLOOR PLAN
Scale 1:50 @ A1, 1:100 @ A3

NOTES:
ALL RIGHTS DESCRIBED IN CHAPTER IV OF THE COPYRIGHT AND PATENTS ACT 1988 HAVE BEEN GENERALLY ASSERTED
DRAWINGS BASED ON INFORMATION PREPARED BY EPR ARCHITECTS & CAD SURVEYS
DRAWINGS ARE NOT FOR CONSTRUCTION UNLESS OTHERWISE STATED.
REPORT ANY DRAWING INCONSISTENCIES TO THE ARCHITECT
DO NOT SCALE - ALL DIMENSIONS TO BE CHECKED ON SITE
UNLESS STATED OTHERWISE, THESE PLANS ARE PRELIMINARY AND ARE FOR THE SOLE PURPOSE OF BEING USED AS A BASIS FOR FUTURE DISCUSSIONS AND DESIGN DEVELOPMENT, AND NOT FOR STATUTORY SUBMISSIONS TO THE LOCAL OR ANY OTHER AUTHORITY.

 


REVISIONS:
/ XX.XX.2015 Issued for X

RODIĆ DAVIDSON ARCHITECTS is the trading name of bdAr Ltd

	Client MR PELHAM OLIVE	Project 13 SOHO SQUARE, LONDON, W1D 3QF	RODIĆ DAVIDSON ARCHITECTS
	Scale 1:50 @ A1, 1:100 @ A3	Drawn by AM	
Project No. RD_0898	Date AUGUST 2015	Checked by ID	Drawing No. EX.003 Rev /


1 Pied Bull Yard
London WC1A 2AE
t: +44 (0)207 043 3551
f: +44 (0)207 043 3552

www.rodicdavidson.co.uk

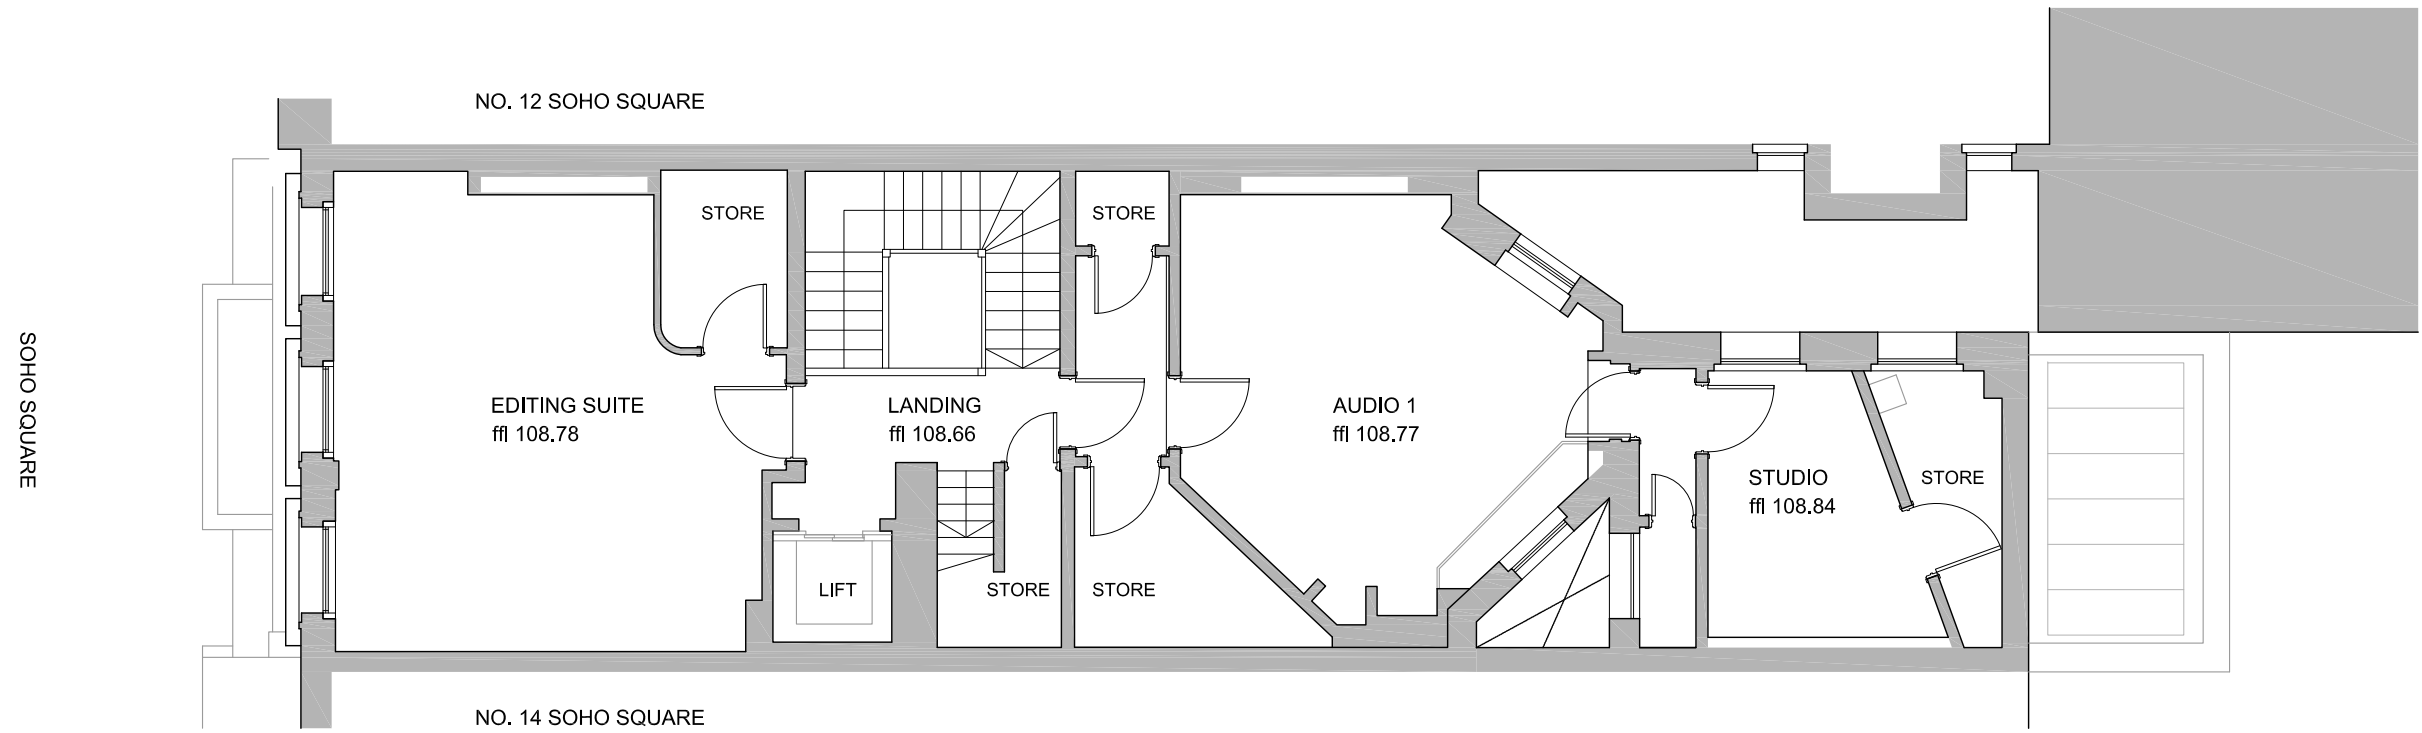

01 EXISTING SECOND FLOOR PLAN
Scale 1:50 @ A1, 1:100 @ A3


NOTES:
ALL RIGHTS DESCRIBED IN CHAPTER IV OF THE COPYRIGHT AND PATENTS ACT 1988 HAVE BEEN GENERALLY ASSERTED
DRAWINGS BASED ON INFORMATION PREPARED BY EPR ARCHITECTS & CAD SURVEYS
DRAWINGS ARE NOT FOR CONSTRUCTION UNLESS OTHERWISE STATED.
REPORT ANY DRAWING INCONSISTENCIES TO THE ARCHITECT
DO NOT SCALE - ALL DIMENSIONS TO BE CHECKED ON SITE
UNLESS STATED OTHERWISE, THESE PLANS ARE PRELIMINARY AND ARE FOR THE SOLE PURPOSE OF BEING USED AS A BASIS FOR FUTURE DISCUSSIONS AND DESIGN DEVELOPMENT, AND NOT FOR STATUTORY SUBMISSIONS TO THE LOCAL OR ANY OTHER AUTHORITY.

 

REVISIONS:
/ XX.XX.2015 Issued for X


RODIĆ DAVIDSON ARCHITECTS is the trading name of bdAr ltd

	Client MR PELHAM OLIVE	Project 13 SOHO SQUARE, LONDON, W1D 3QF	RODIĆ DAVIDSON ARCHITECTS 1 Pied Bull Yard London WC1A 2AE t: +44 (0)207 043 3551 f: +44 (0)207 043 3552 www.rodicdavidson.co.uk
	Scale 1:50 @ A1, 1:100 @ A3	Drawn by AM	
Project No. RD_0898	Date AUGUST 2015	Checked by ID	Drawing No. EX.004 Rev /

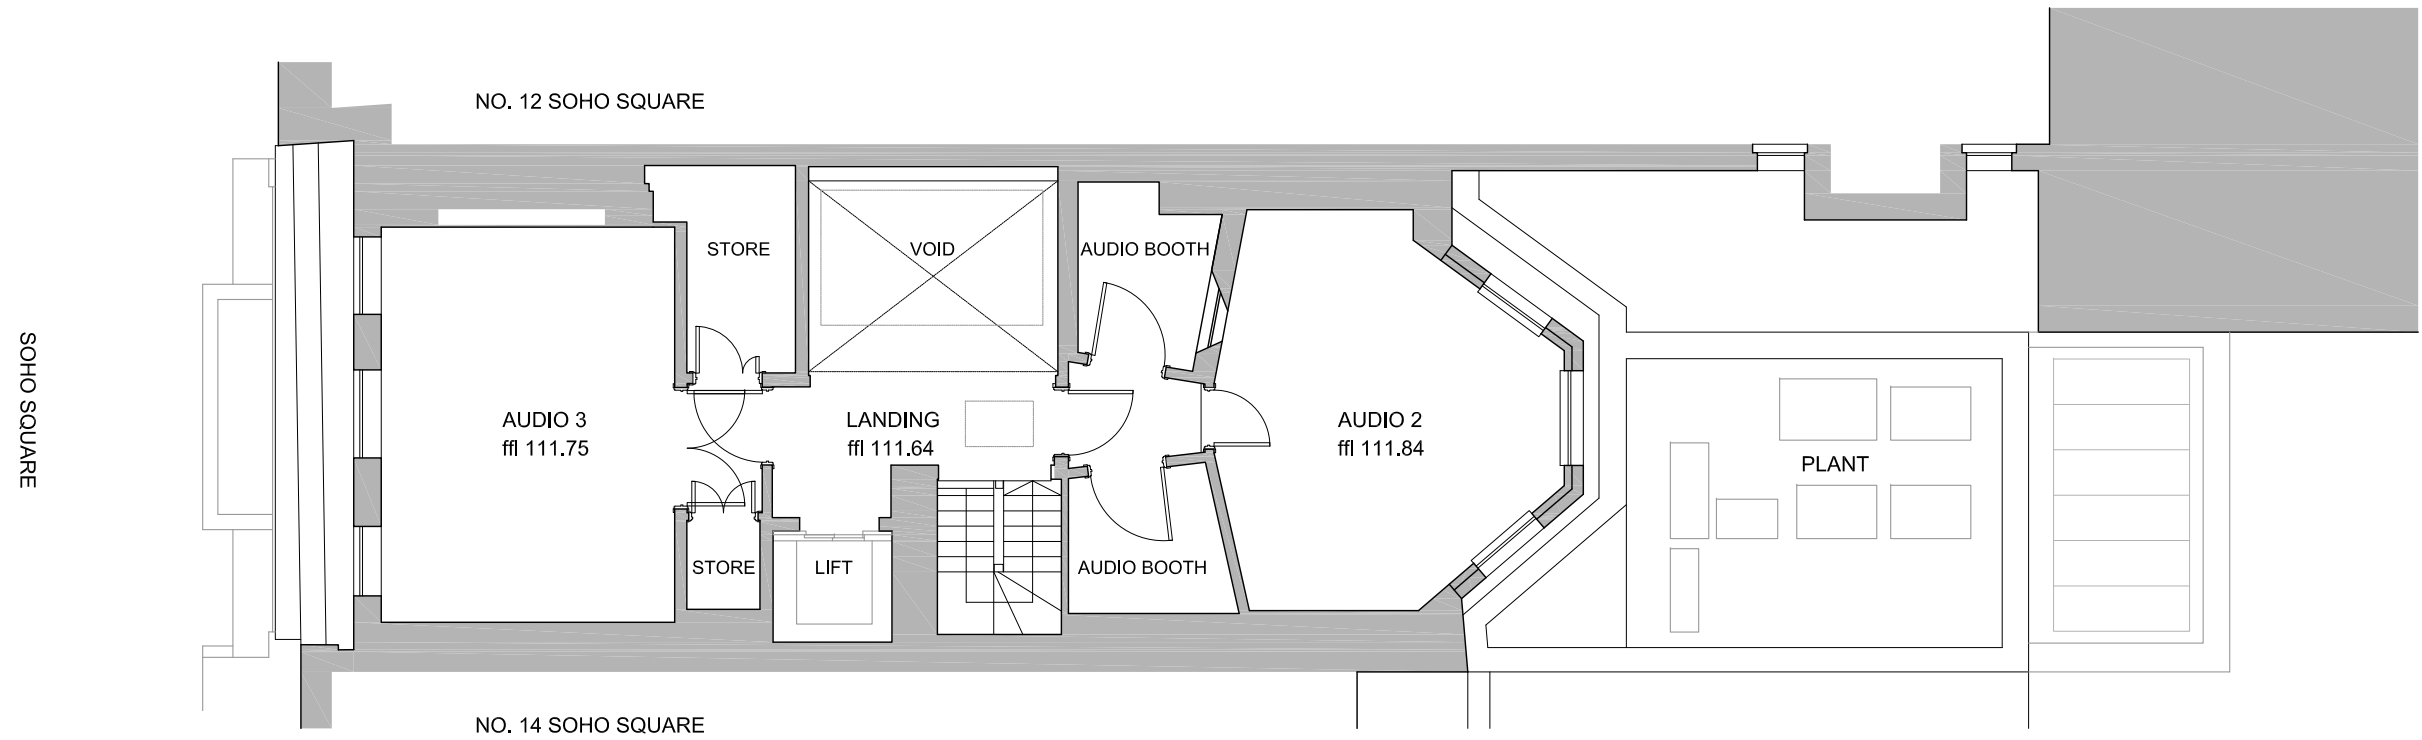

01 EXISTING THIRD FLOOR PLAN
Scale 1:50 @ A1, 1:100 @ A3


NOTES:
ALL RIGHTS DESCRIBED IN CHAPTER IV OF THE COPYRIGHT AND PATENTS ACT 1988 HAVE BEEN GENERALLY ASSERTED
DRAWINGS BASED ON INFORMATION PREPARED BY EPR ARCHITECTS & CAD SURVEYS
DRAWINGS ARE NOT FOR CONSTRUCTION UNLESS OTHERWISE STATED.
REPORT ANY DRAWING INCONSISTENCIES TO THE ARCHITECT
DO NOT SCALE - ALL DIMENSIONS TO BE CHECKED ON SITE
UNLESS STATED OTHERWISE, THESE PLANS ARE PRELIMINARY AND ARE FOR THE SOLE PURPOSE OF BEING USED AS A BASIS FOR FUTURE DISCUSSIONS AND DESIGN DEVELOPMENT, AND NOT FOR STATUTORY SUBMISSIONS TO THE LOCAL OR ANY OTHER AUTHORITY.

 

REVISIONS:
/ XX.XX.2015 Issued for X


RODIĆ DAVIDSON ARCHITECTS is the trading name of bdAr Ltd

	Client MR PELHAM OLIVE	Project 13 SOHO SQUARE, LONDON, W1D 3QF	RODIĆ DAVIDSON ARCHITECTS 1 Pied Bull Yard London WC1A 2AE t: +44 (0)207 043 3551 f: +44 (0)207 043 3552 www.rodicdavidson.co.uk
	Scale 1:50 @ A1, 1:100 @ A3	Drawn by AM	
Project No. RD_0898	Date AUGUST 2015	Checked by ID	Drawing No. EX.005 Rev /

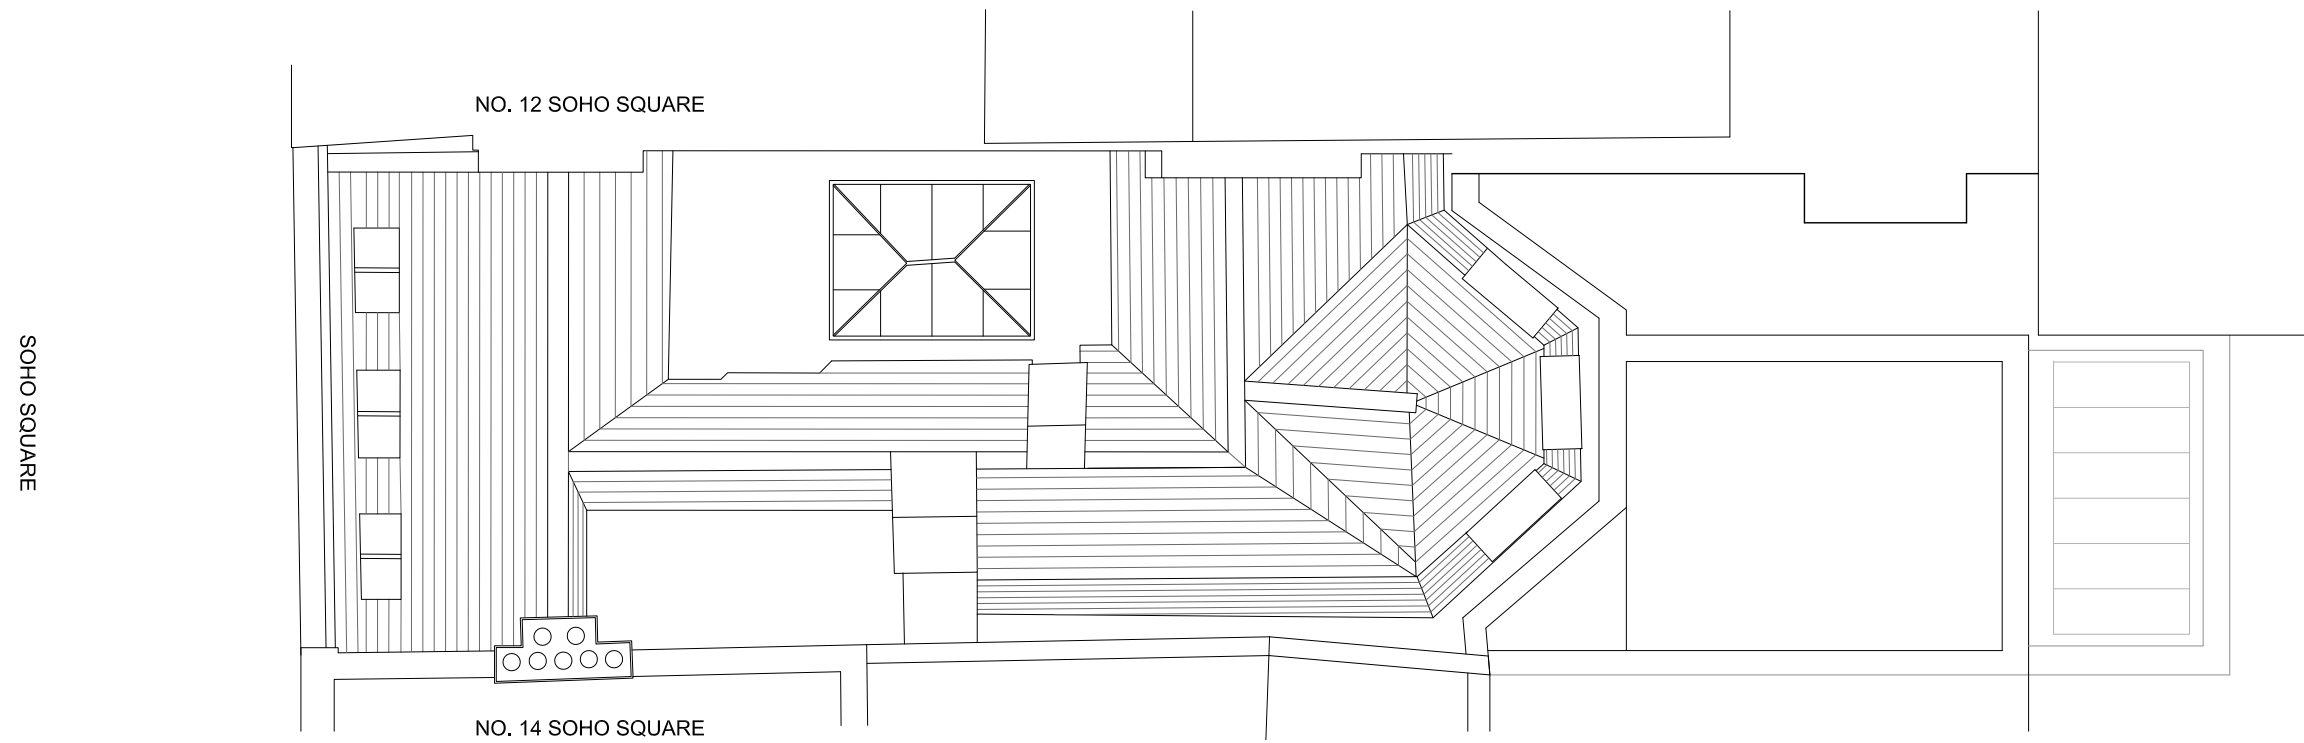

01 EXISTING ROOF PLAN
Scale 1:50 @ A1, 1:100 @ A3

NOTES:
ALL RIGHTS DESCRIBED IN CHAPTER IV OF THE COPYRIGHT AND PATENTS ACT 1988 HAVE BEEN GENERALLY ASSERTED
DRAWINGS BASED ON INFORMATION PREPARED BY EPR ARCHITECTS & CAD SURVEYS
DRAWINGS ARE NOT FOR CONSTRUCTION UNLESS OTHERWISE STATED.
REPORT ANY DRAWING INCONSISTENCIES TO THE ARCHITECT
DO NOT SCALE - ALL DIMENSIONS TO BE CHECKED ON SITE
UNLESS STATED OTHERWISE, THESE PLANS ARE PRELIMINARY AND ARE FOR THE SOLE PURPOSE OF BEING USED AS A BASIS FOR FUTURE DISCUSSIONS AND DESIGN DEVELOPMENT, AND NOT FOR STATUTORY SUBMISSIONS TO THE LOCAL OR ANY OTHER AUTHORITY.

 

REVISIONS:
/ XX.XX.2015 Issued for X

RODIĆ DAVIDSON ARCHITECTS is the trading name of bdAr Ltd

	Client MR PELHAM OLIVE	Project 13 SOHO SQUARE, LONDON, W1D 3QF	RODIĆ DAVIDSON ARCHITECTS 1 Pied Bull Yard London WC1A 2AE t: +44 (0)207 043 3551 f: +44 (0)207 043 3552 www.rodicdavidson.co.uk
	Scale 1:50 @ A1, 1:100 @ A3	Drawn by AM	
Project No. RD_0898	Date AUGUST 2015	Checked by ID	Drawing No. EX.006 Rev /