




This drawing is to be read in conjunction with all other contract documents and specifications and all other consultants drawings.


All levels and dimensions should be checked on site and any discrepancies notified to the Architect prior to proceeding with works.

THIS DRAWING IS COPYRIGHTED.  
No drawing shall be reproduced in any form without prior written permission of Mike McMahon Studio.

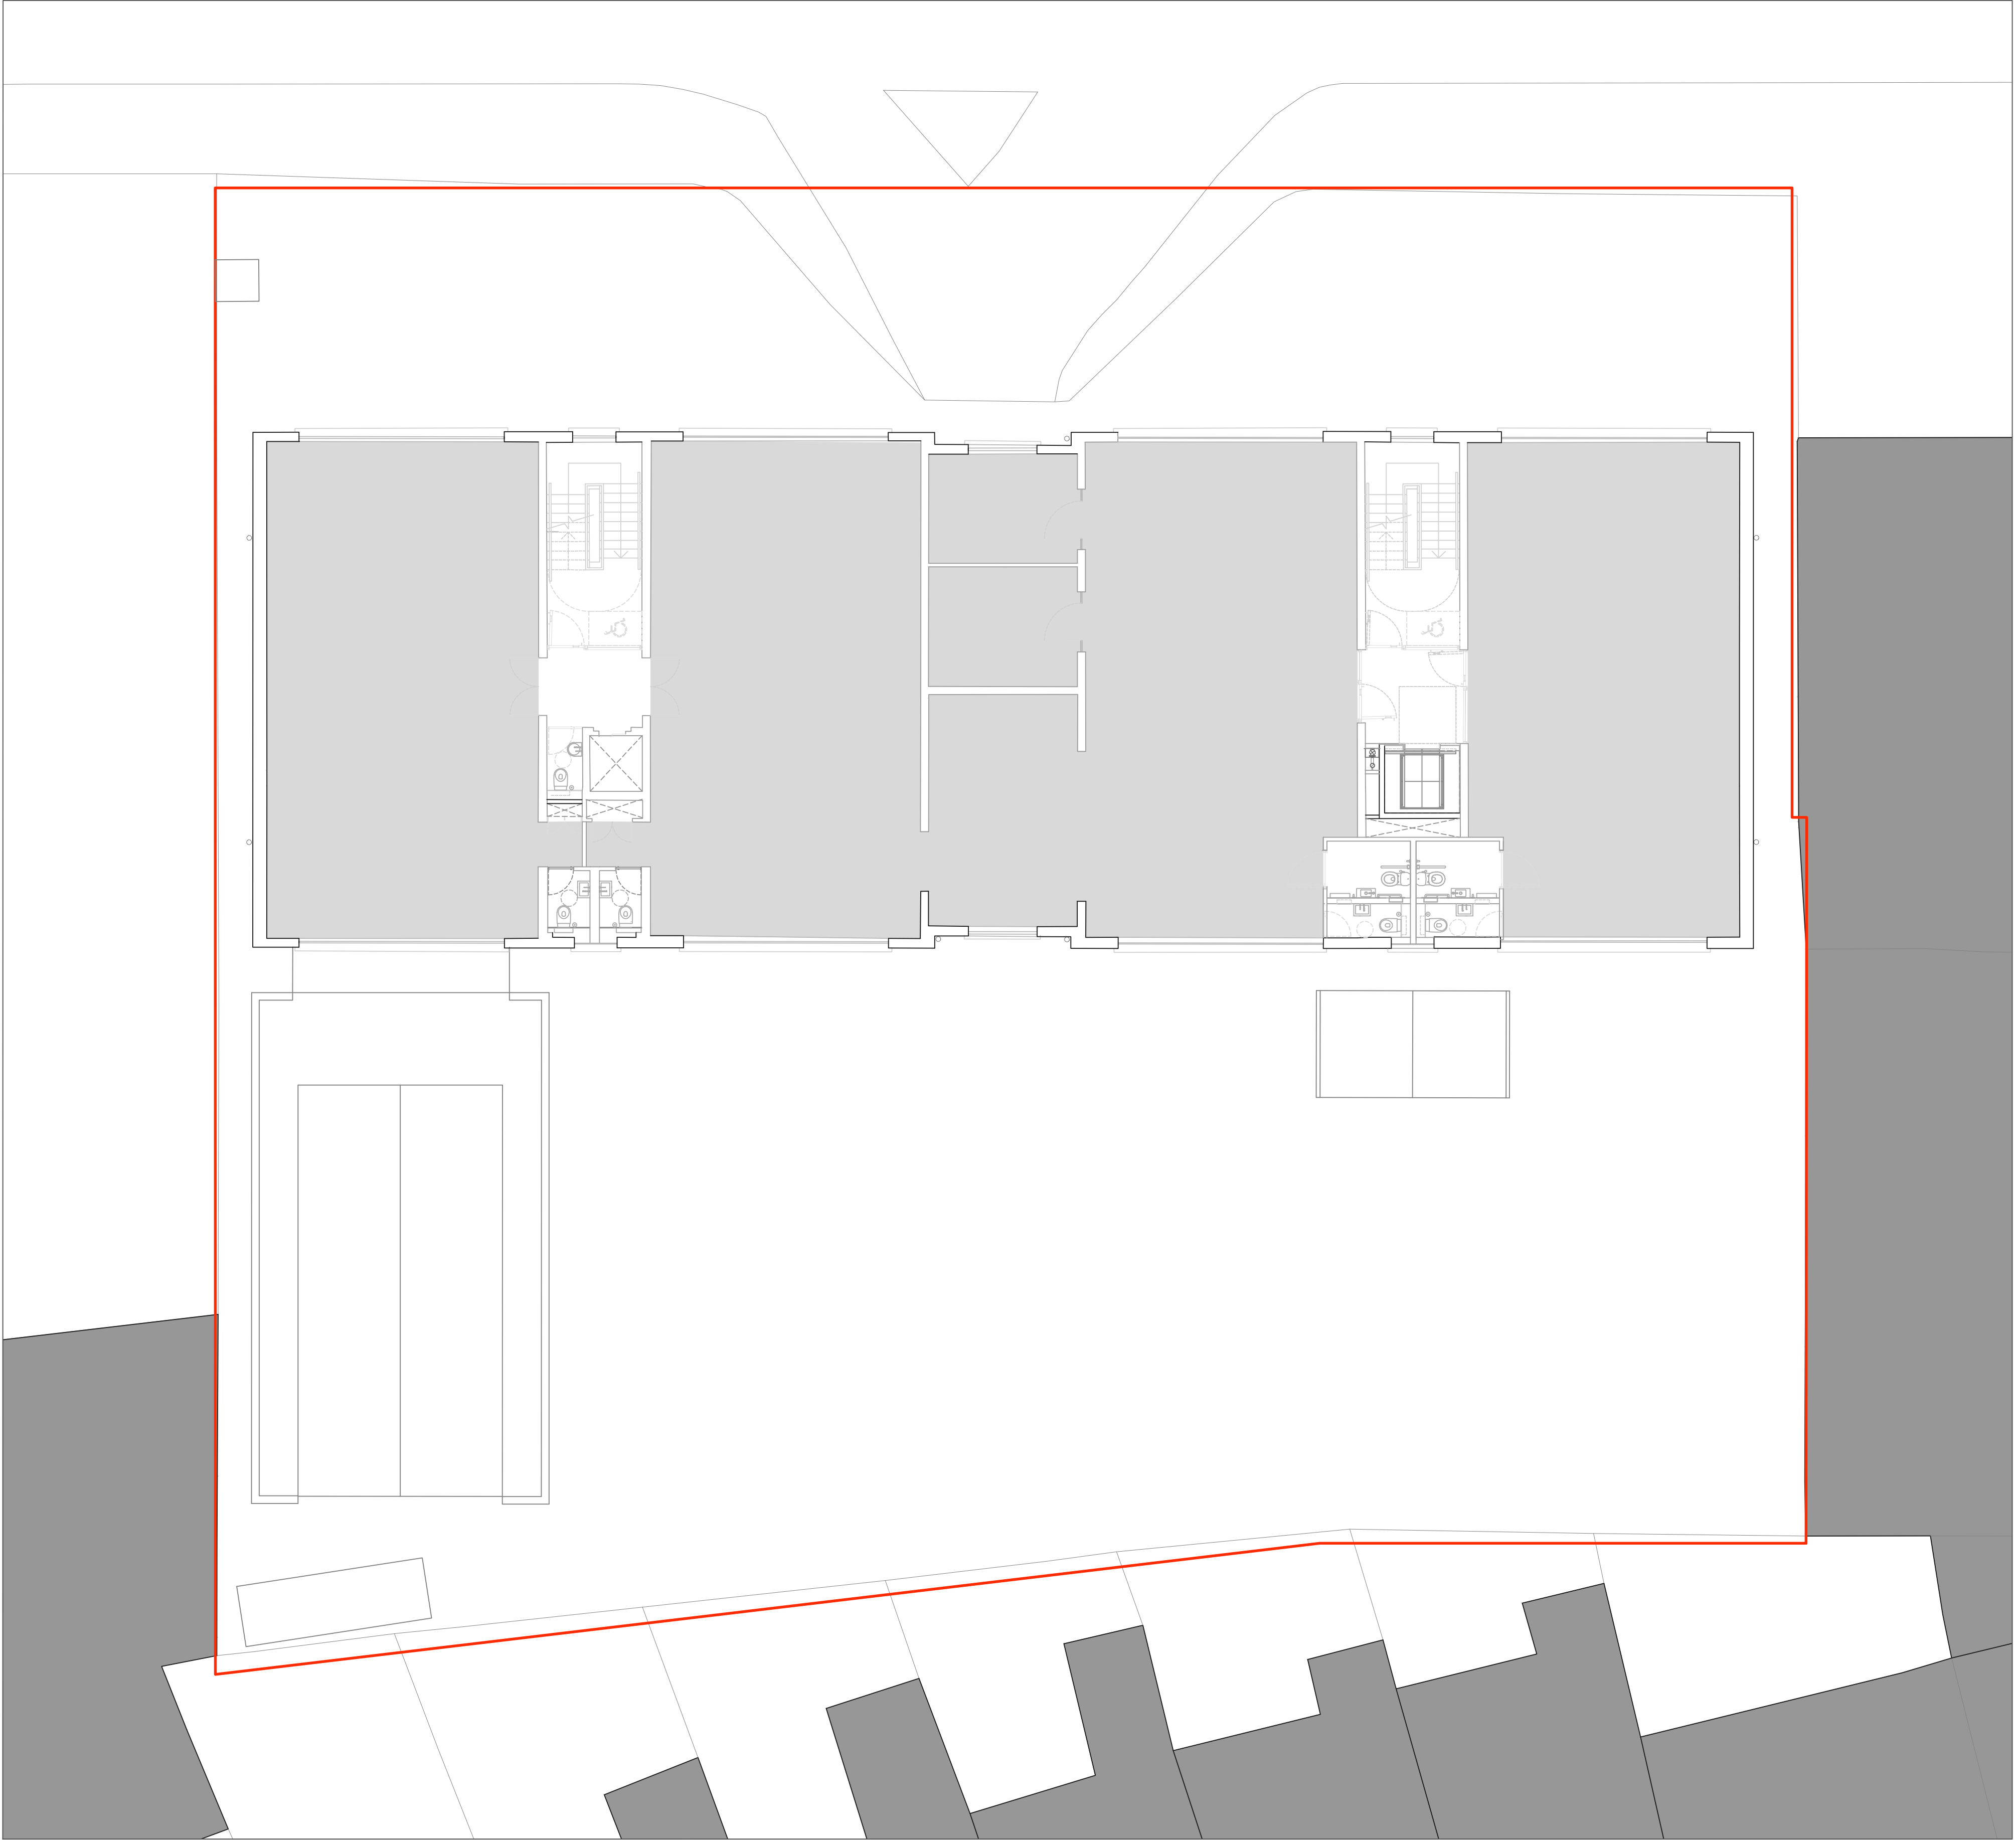


01	Proposed Plan
05-1-102	Second Floor Plan

1:100  
@A1

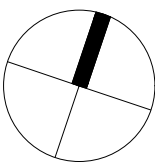

PL2	Section 73 Planning Submission	100524	RM	MM
PL1	Section 96 Planning Submission	070224	SS	MM
PL0	Planning Submission	090823	SS	MM
Rev	Description	Date	By	Chk

key plan

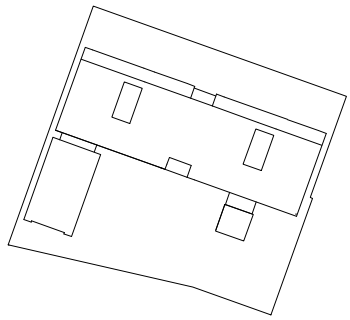

Mike McMahon Studio

The Bell Tower, 20 Great Peter St.  
Westminster, London, SW1P 2BU  
Tel 020 7088 8045  
www.mikemcmahonstudio.com

client  
Universal Consolidated Group

project  
Royalty Studios

drawing title	GENERAL ARRANGEMENT PROPOSED PLAN SECOND FLOOR PLAN	scale	1 : 100 @ A1
drawing no	MMM-RST- 05-1-102	revision	PL2