


14-16 Great Pulteney Street- Floor Plans

PLAN A

SCALE 1:100

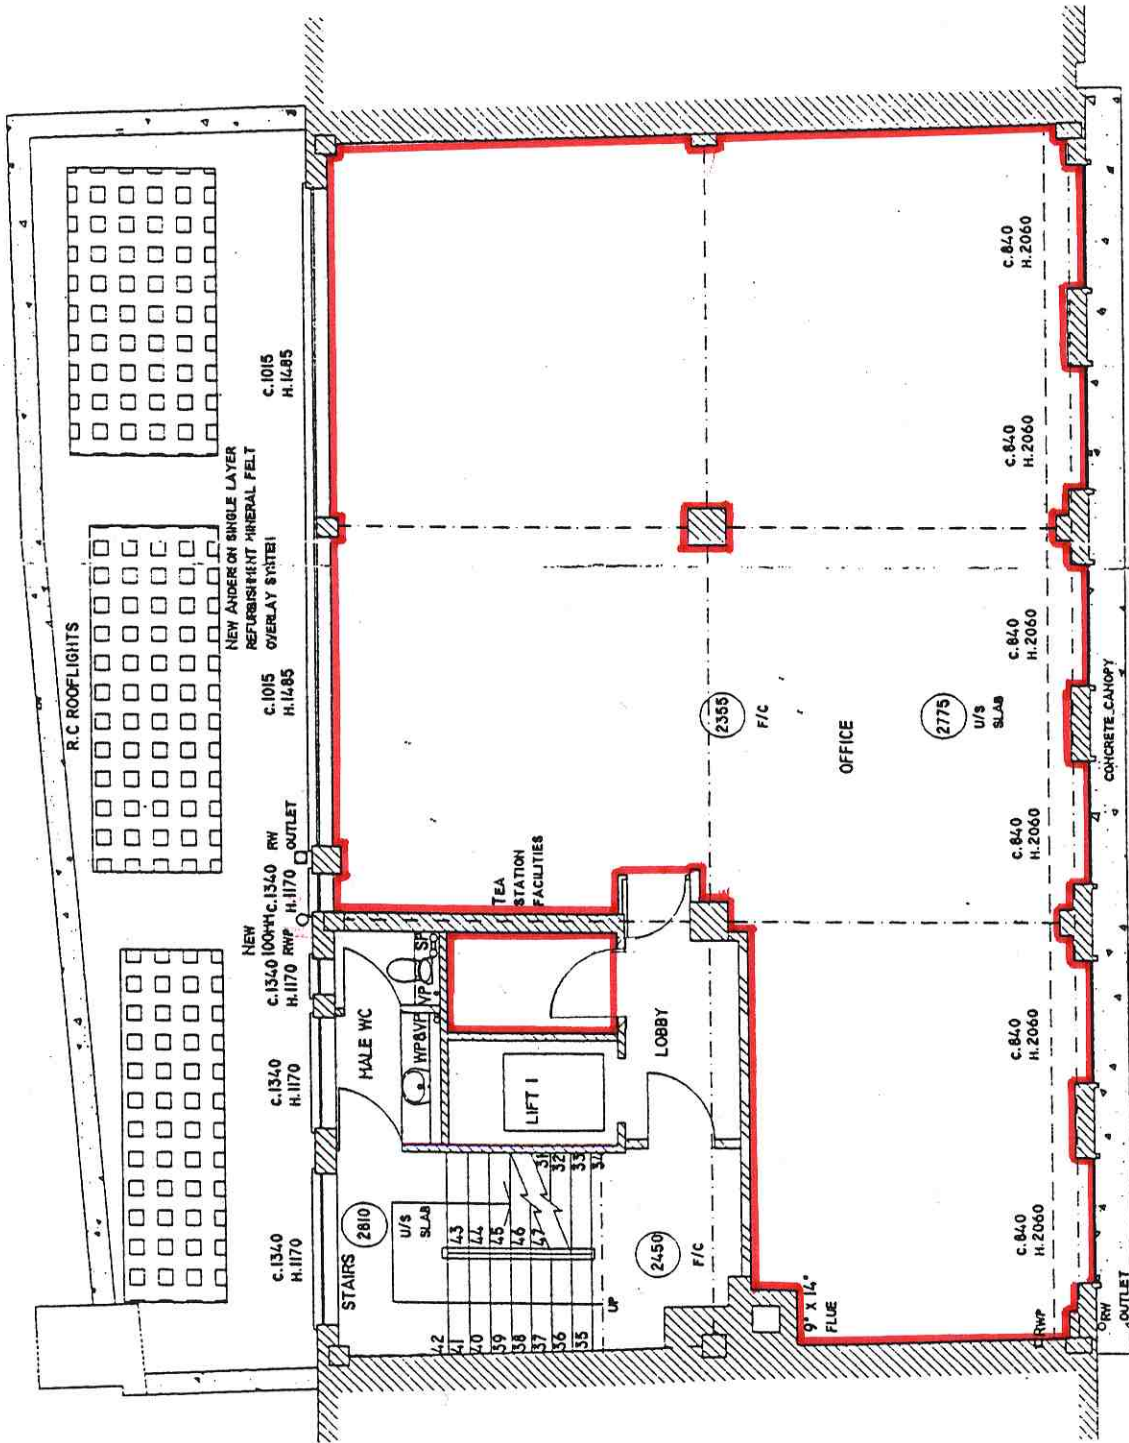

FIRST