

notes

Do not scale dimensions off this drawing.
 Check all dimensions and report any discrepancies to the Architects before proceeding with the works.
 Notify the Architects immediately of any discrepancies between the drawings and other contract documents.

- rev C4 04/07/19 amendments as email 18.06.19
- rev C3 04/02/19 Layout amendments as email 03/02/19
- rev C2 29/10/18 cupboards omitted
- rev C1 18/04/17 Preliminary issue

Tuke Manton / Architects

15 Weller Street, London, SE1 1QU
 T: 0207 234 9147 W: www.tukemanton.co.uk


job
 STA TRAVEL PRIORY HOUSE
 6 WRIGHT'S LANE
 LONDON W8 6TA

drg
 PROPOSED LEVEL 03 FLOOR PLAN

status approved
 Preliminary

scale date drn
 1:100 @ A3 2018 CJW

drg no rev
 972 10 03 C4

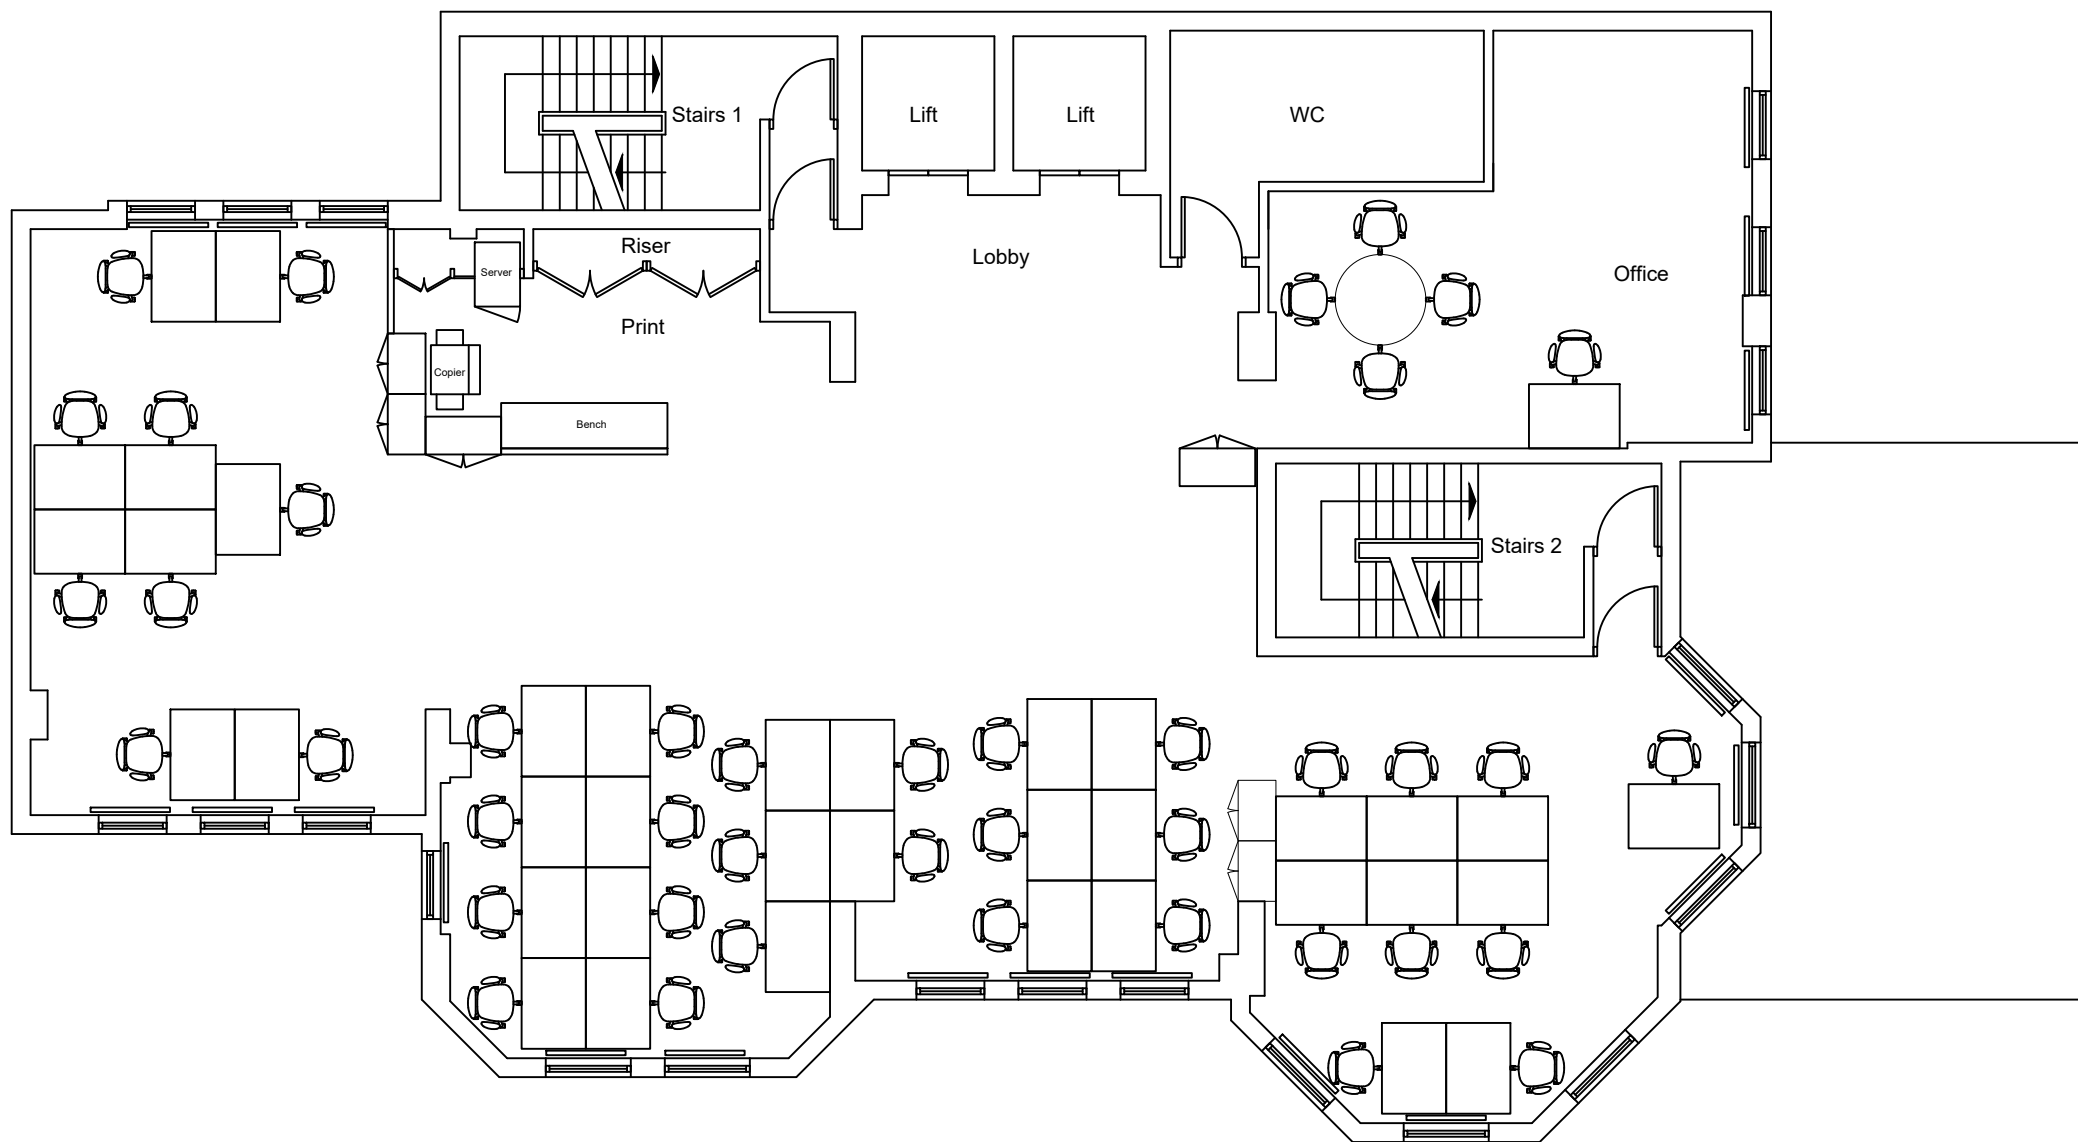

notes

Do not scale dimensions off this drawing.
 Check all dimensions and report any discrepancies to the Architects before proceeding with the works.
 Notify the Architects immediately of any discrepancies between the drawings and other contract documents.

- rev C5 04/07/19 amendments as email 18.06.19
- rev C4 22/02/19 amendments as email 21/02/19
- rev C3 07/02/19 amendments as email 07/02/19
- rev C2 29/10/18 cupboards omitted
- rev C1 18/04/17 Preliminary issue

Tuke Manton / Architects

15 Weller Street, London, SE1 1QU
 T: 0207 234 9147 W: www.tukemanton.co.uk


job
 STA TRAVEL PRIORY HOUSE
 6 WRIGHT'S LANE
 LONDON W8 6TA

drg
 PROPOSED LEVEL 04 FLOOR PLAN

status approved
 Preliminary

scale date drn
 1:100 @ A3 2018 CJW

drg no rev
 972 10 04 C5

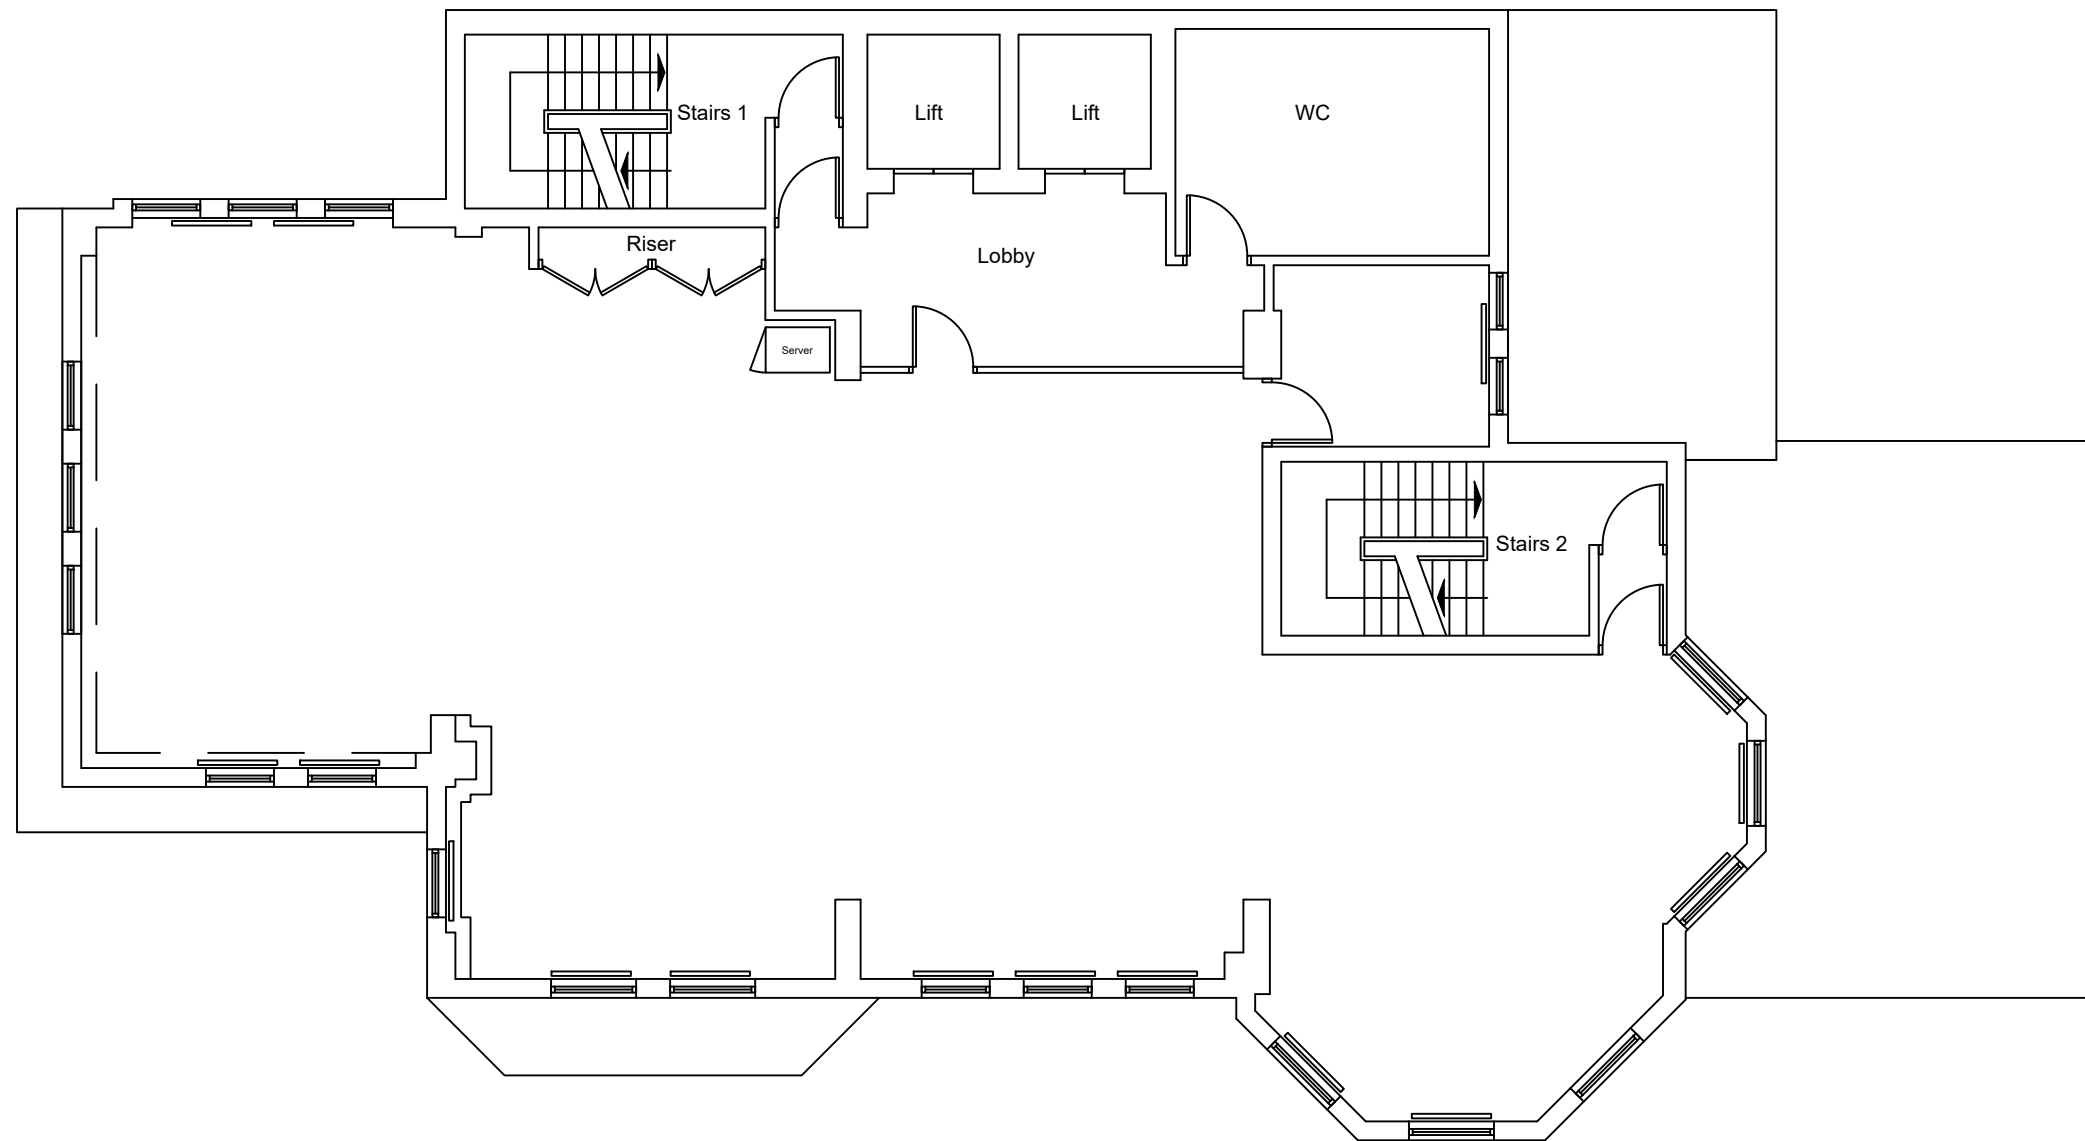

notes

Do not scale dimensions off this drawing.
 Check all dimensions and report any discrepancies to the Architects before proceeding with the works.
 Notify the Architects immediately of any discrepancies between the drawings and other contract documents.

rev C1 10/02/20 Preliminary issue

Tuke Manton / Architects

15 Weller Street, London, SE1 1QU
 T: 0207 234 9147 W: www.tukemanton.co.uk


job
 STA TRAVEL PRIORY HOUSE
 6 WRIGHT'S LANE
 LONDON W8 6TA

drg
 PROPOSED LEVEL 05 FLOOR PLAN

status	approved
Preliminary	

scale	date	drn
1:100 @ A3	2020	CJW

drg no	rev
1014 10 05	C1

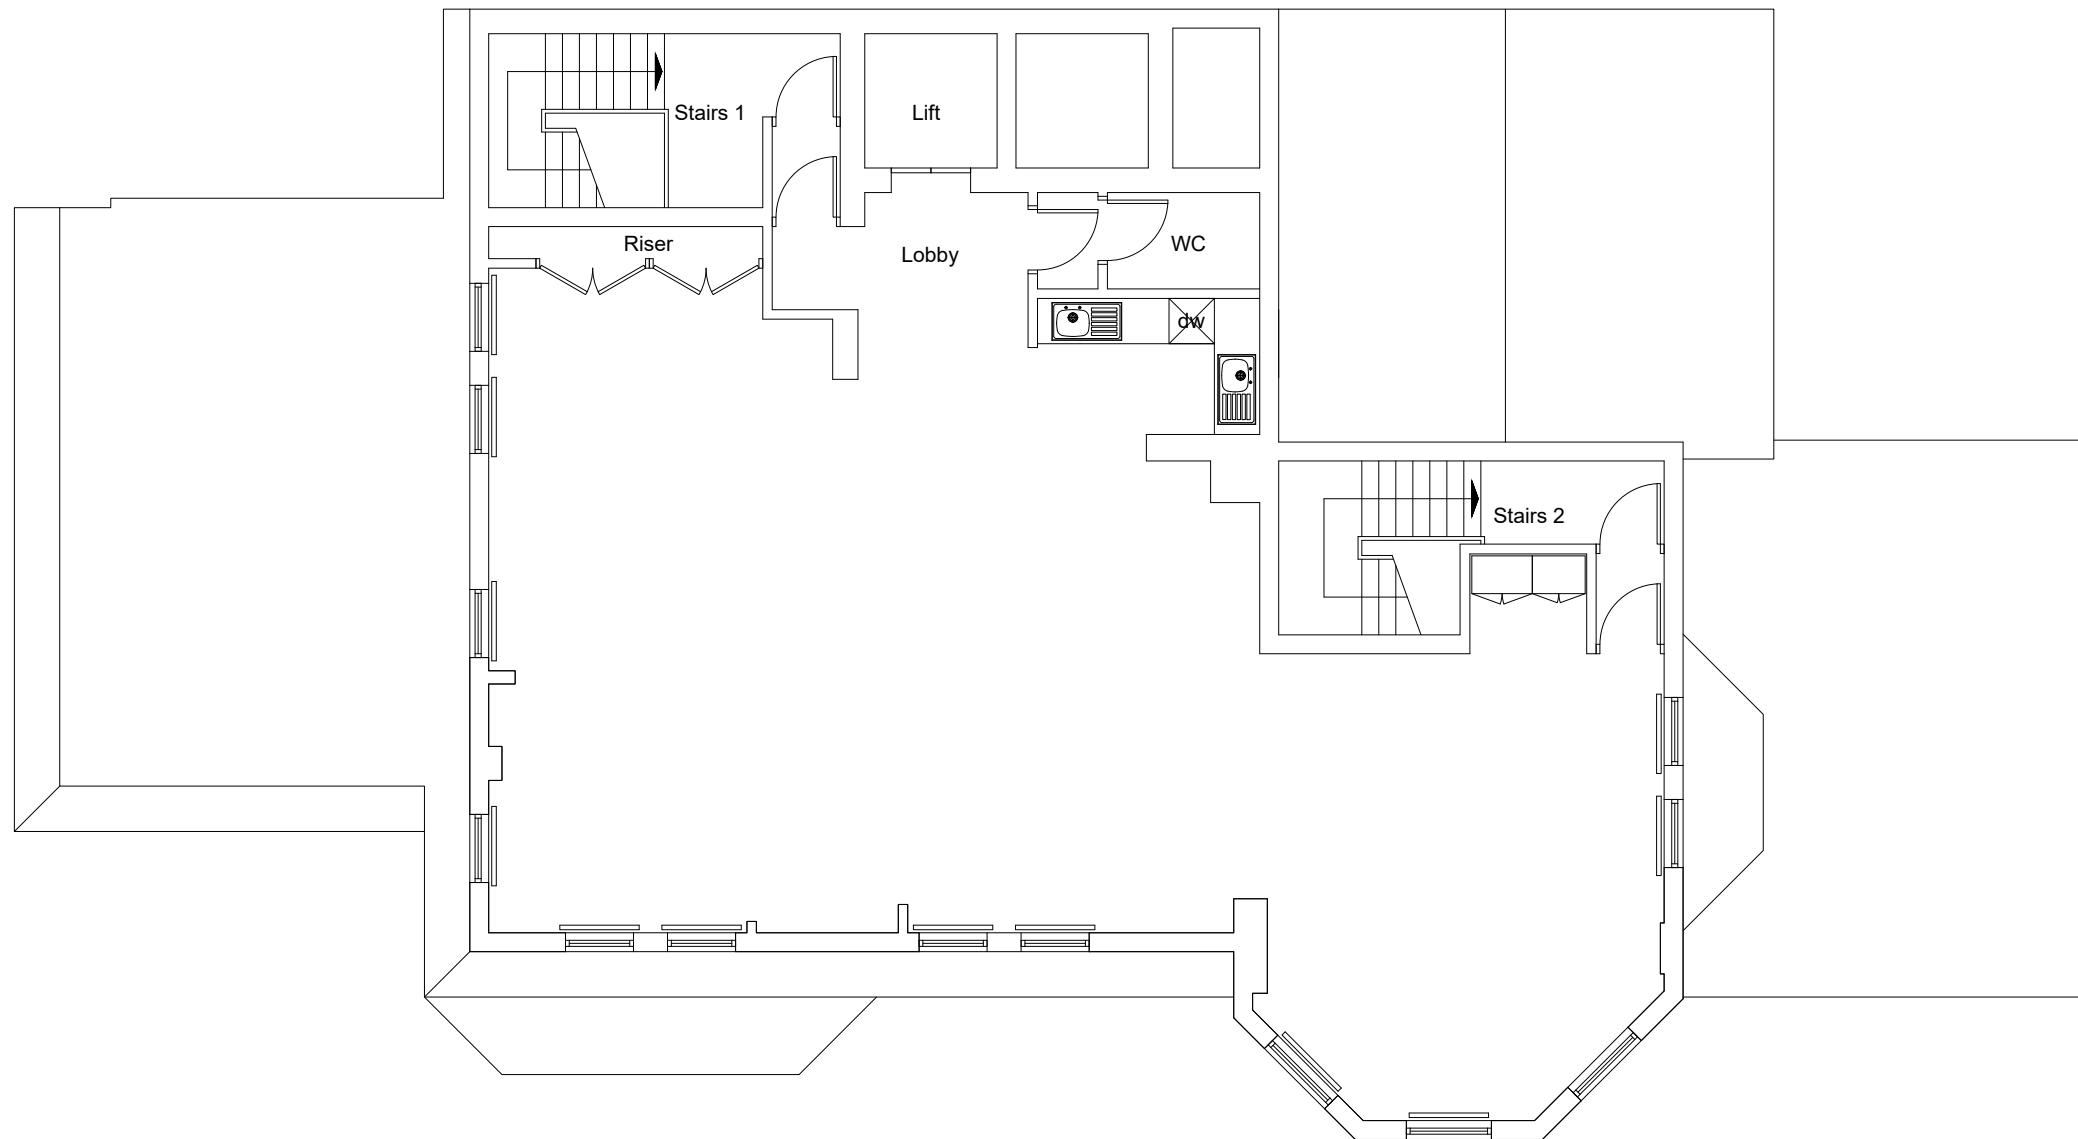

notes

Do not scale dimensions off this drawing.
 Check all dimensions and report any discrepancies to the Architects before proceeding with the works.
 Notify the Architects immediately of any discrepancies between the drawings and other contract documents.

rev C1 10/02/20 Preliminary issue

Tuke Manton / Architects

15 Weller Street, London, SE1 1QU
 T: 0207 234 9147 W: www.tukemanton.co.uk

job
 STA TRAVEL PRIORY HOUSE
 6 WRIGHT'S LANE
 LONDON W8 6TA

drg
 PROPOSED LEVEL 06 FLOOR PLAN

status	approved
Preliminary	

scale	date	drn
1:100 @ A3	2020	CJW

drg no	rev
1014 10 06	C1