

Shaftesbury

30 Wellington Street

1st Floor

STOICA
workplace design & build

PROPOSED GENERAL ARRANGEMENT PLAN



scale: 1:30@A1

This drawing is the property of Stoica © 2015

This drawing has been prepared from historical information that cannot be guaranteed accurate. Responsibility is not accepted for errors made by others in scaling from this drawing. All construction information should be taken from figured dimensions only. All dimensions should be checked on site prior to the manufacture of any components.

Do not scale drawing.

Rev	Notes	By	Checked	Date

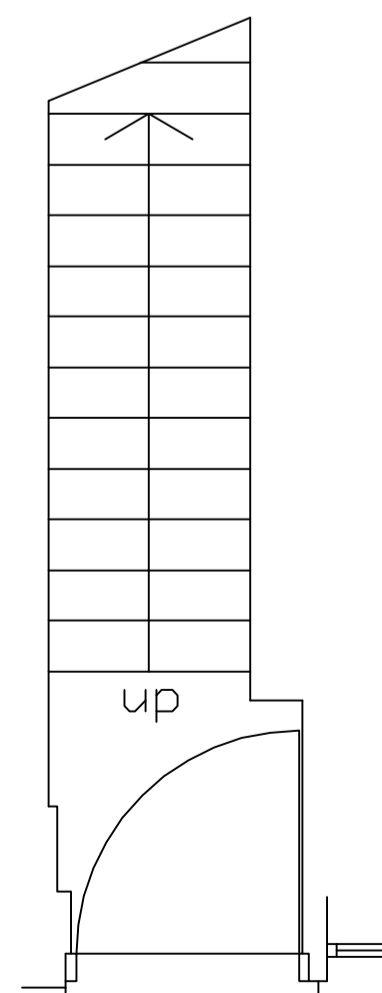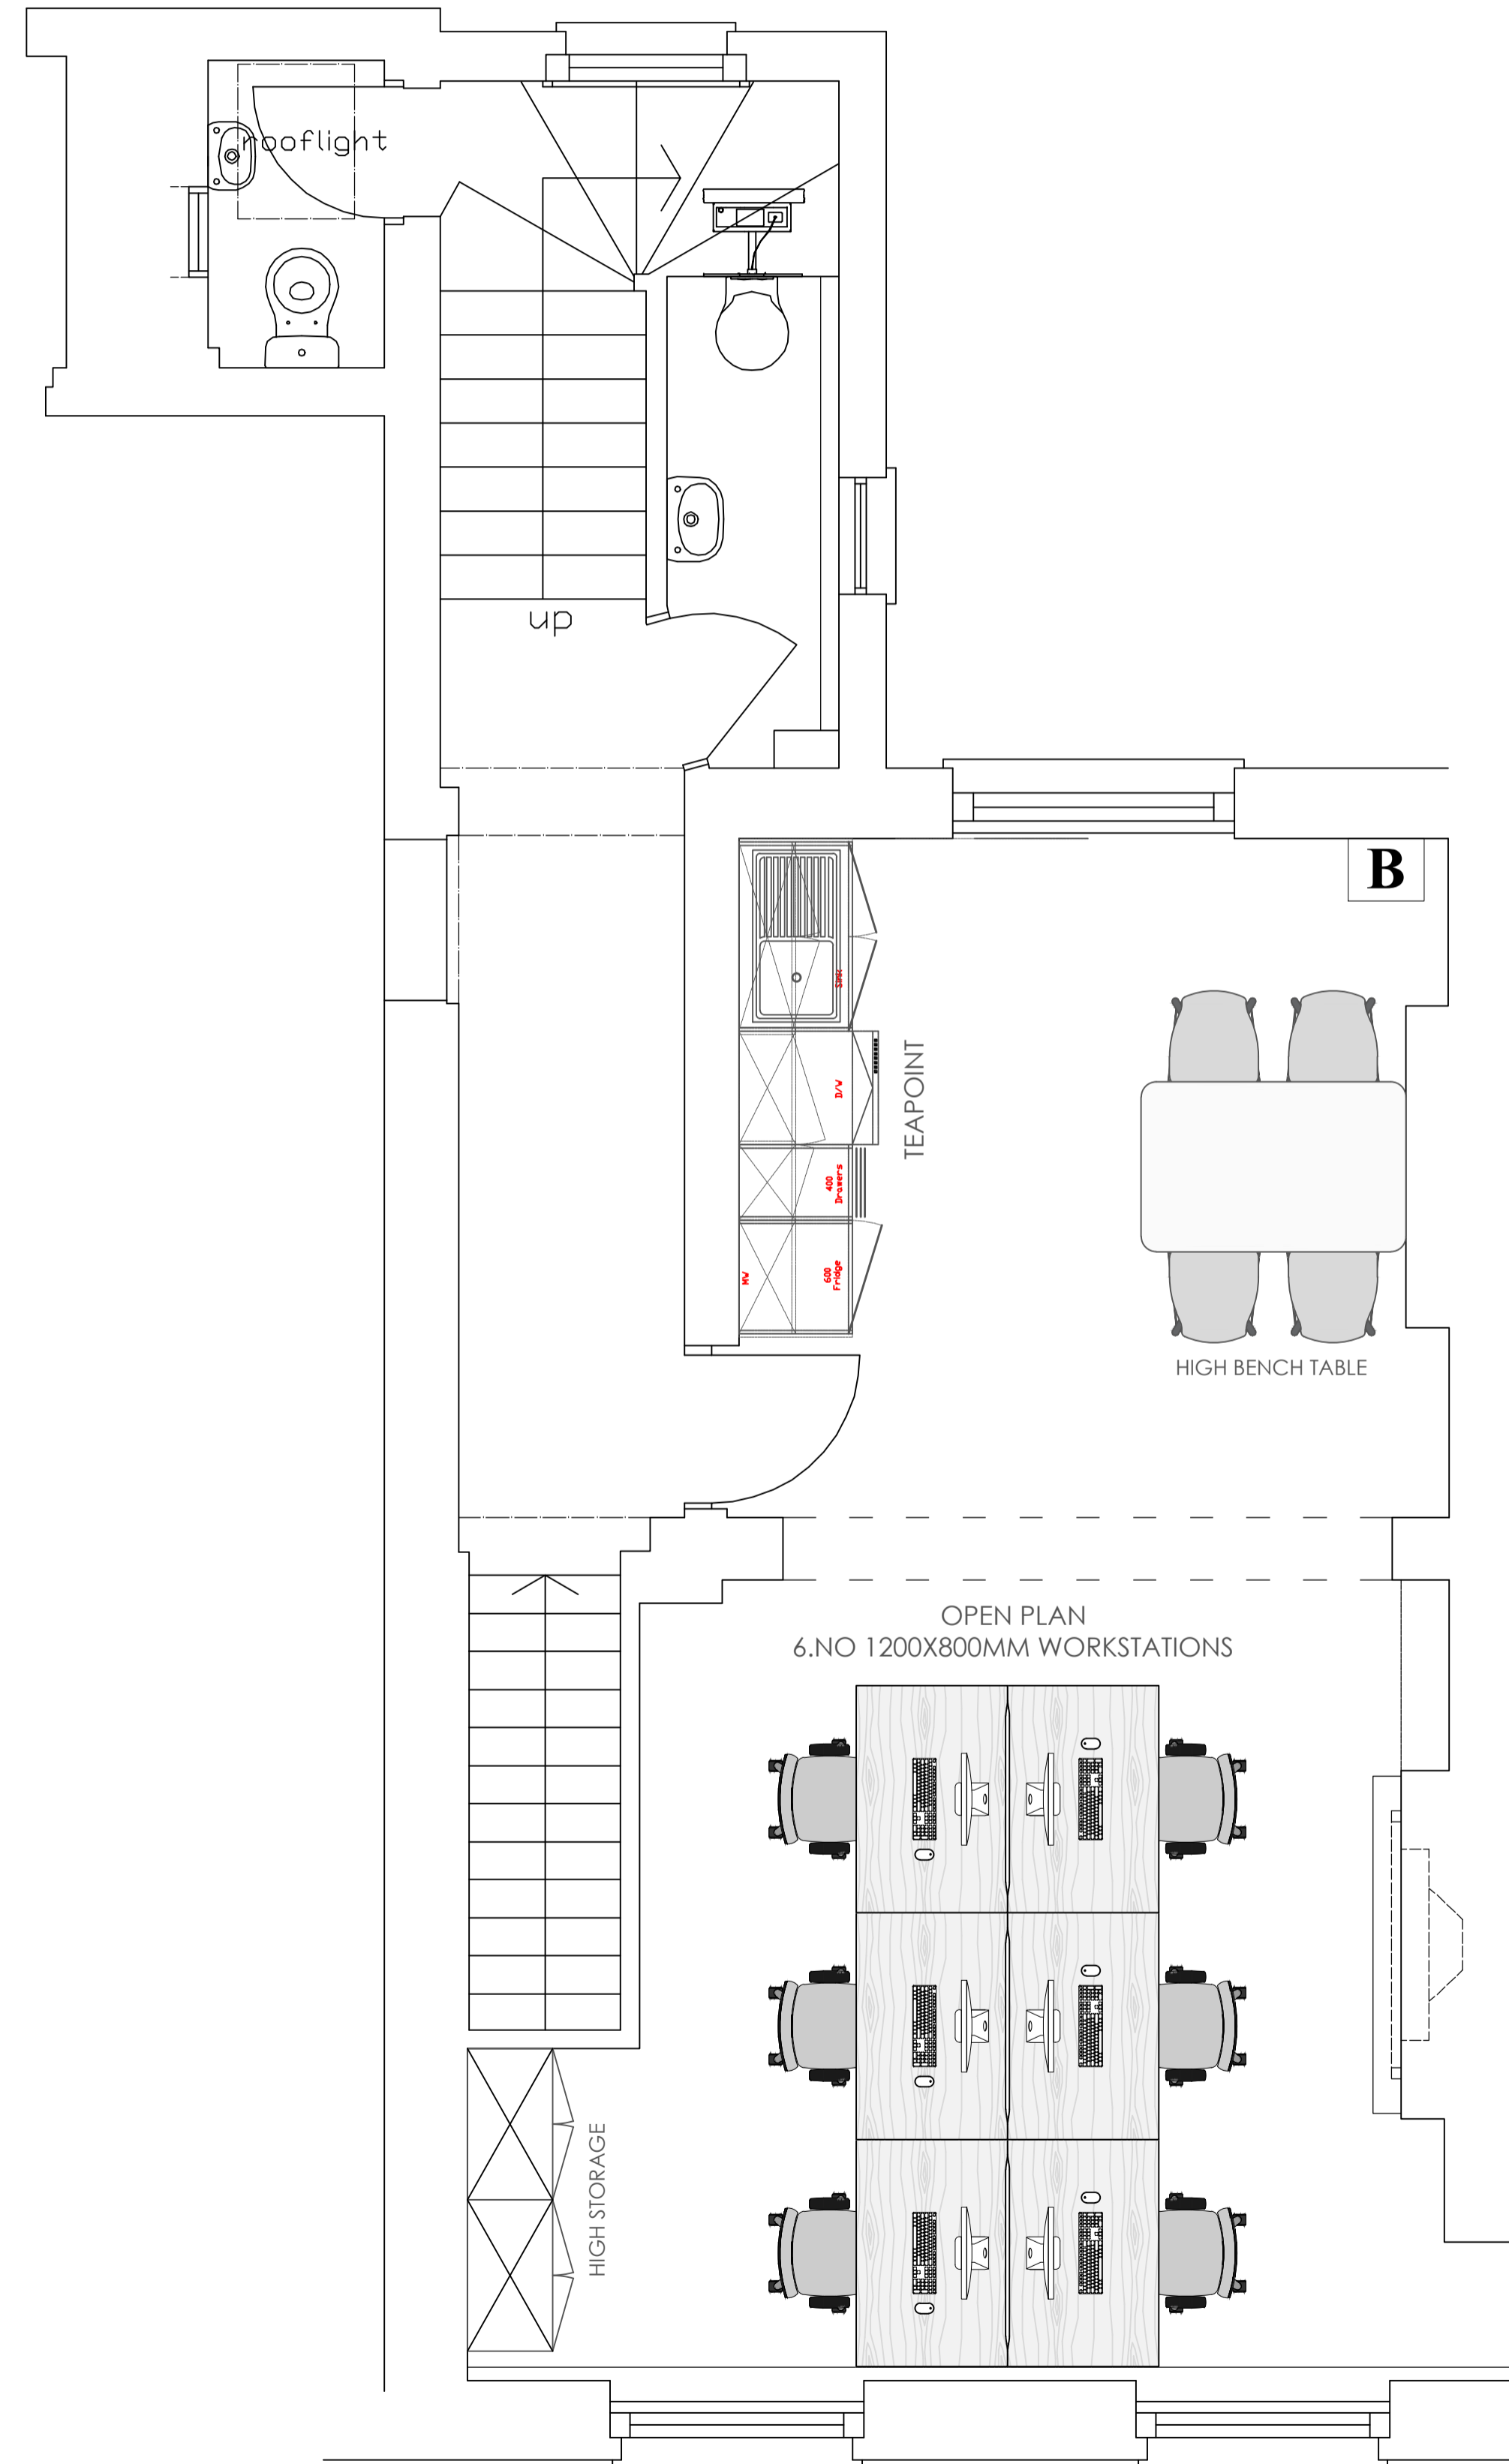

GROUND FLOOR PLAN

FIRST FLOOR PLAN

Status **FOR INFORMATION ONLY**

Client

SHAFTESBURY

Unit 202
1st Floor Poultry Market
East Poultry Avenue
London
EC1V 2NX



t: 020 7305 5812
info@stoica-office.co.uk
Stoica-office.co.uk

Project 30 WELLINGTON ST FIRST FLOOR	Project Number STC5504
--	---------------------------

Drawing Title
PROPOSED GENERAL ARRANGEMENT

Drawn By CM	Date 21/09/20	Scale @ A1 1:30
----------------	------------------	--------------------

Drawing No SK001	Revision /
---------------------	---------------