
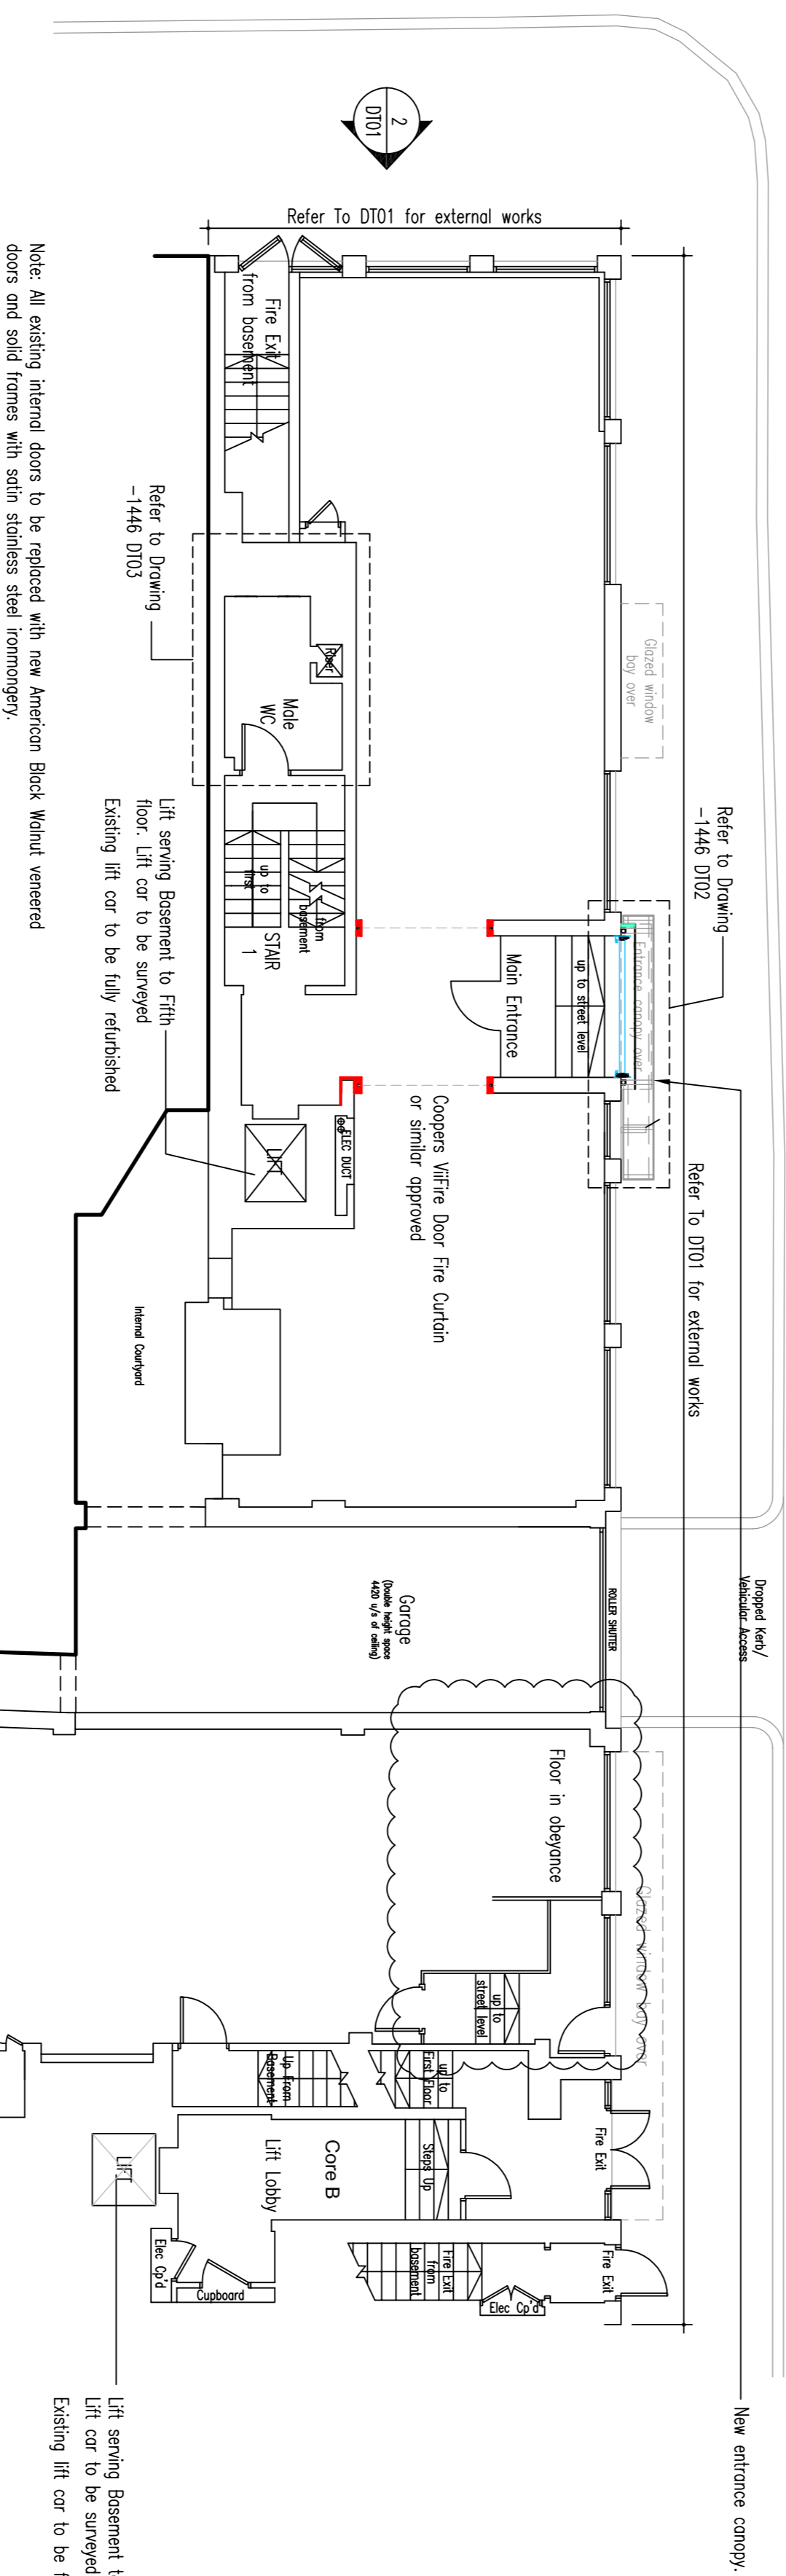
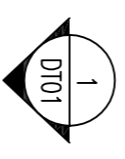


A Basement Floor Plan

Scale 1:100

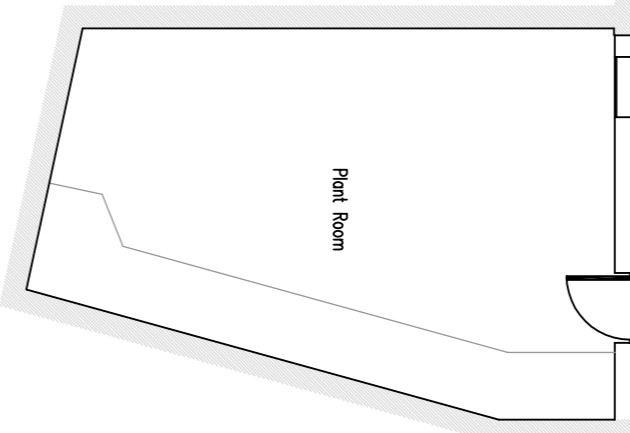


B Ground Floor Plan

Scale 1:100

PARTITION LEGEND	
	DOORS
	EXISTING EXISTING DOOR
	NEW DOOR TO DOOR
	EXISTING NEW DOOR (SUNNY SIDE)
	AC REFER TO OPEN READER ACCESS CONTROL
	REFER TO EMERGENCY BREAK GLASS UNIT
	DN DENOTES DOOR NUMBERS
	RN DENOTES ROOM NUMBERS

For detailed construction notes refer to drawing no. DT01

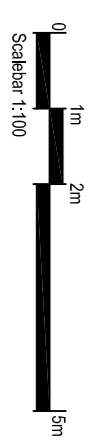

<p>This drawing is the property of The Interiors Group Limited and may not be copied or reproduced without consent. All dimensions must be checked on site. The Interiors Group assumes full Intellectual Property Rights in connection with designs, layouts and information contained within this drawing. Rights are transferred to the named client only upon receipt of full agreed payment in connection with services provided.</p>																	
<p>CLIENT: SUNRIDER</p>																	
<p>SITE ADDRESS: 3-5 & 7-12 SOHO STREET LONDON W1</p>																	
<p>DRAWING NAME: PROPOSED FLOOR PLANS BASEMENT & GROUND</p>																	
<p>DRAWN: LC</p>	<p>SCALE: 1:100@A1</p>																
<p>CHECKED:</p>	<p>DATE: 12.04.09</p>																
<p>THE INTERIORS GROUP</p>																	
<p>9 Windmill Business Park Tel: 01932 779999 Brooklands Close Tel: 01932 779988 Surrey Fax: 01932 779988 TW16 7DY info@interiorsgroup.co.uk</p>																	
<p>DRAWING REF.: 081446 GA0B/G</p>	<p>C</p>																
<table border="1"> <thead> <tr> <th>NO.</th> <th>DATE</th> <th>REVISIONS</th> <th>AMEND</th> </tr> </thead> <tbody> <tr> <td>C</td> <td>17.09.09</td> <td>Construction Issue</td> <td>LC</td> </tr> <tr> <td>B</td> <td>25.08.09</td> <td>Plans updated in line with scope of works. Drawing references added.</td> <td>LC</td> </tr> <tr> <td>A</td> <td>10.06.09</td> <td>Plans updated in line with scope of works. Tender Issue.</td> <td>LC</td> </tr> </tbody> </table>		NO.	DATE	REVISIONS	AMEND	C	17.09.09	Construction Issue	LC	B	25.08.09	Plans updated in line with scope of works. Drawing references added.	LC	A	10.06.09	Plans updated in line with scope of works. Tender Issue.	LC
NO.	DATE	REVISIONS	AMEND														
C	17.09.09	Construction Issue	LC														
B	25.08.09	Plans updated in line with scope of works. Drawing references added.	LC														
A	10.06.09	Plans updated in line with scope of works. Tender Issue.	LC														
<p>APPROVED BY: _____ DATE: _____</p>																	