


1 GENERAL ARRANGEMENT PLAN - 2ND FLOOR  
SCALE 1:200

CLIENT  
**FLAMETREE PROPERTIES**

STRUCTURAL ENGINEER  
**CNM**

SERVICES ENGINEER  
**STEENSEN VARMING**

PLANNING CONSULTANT  
**JLL**

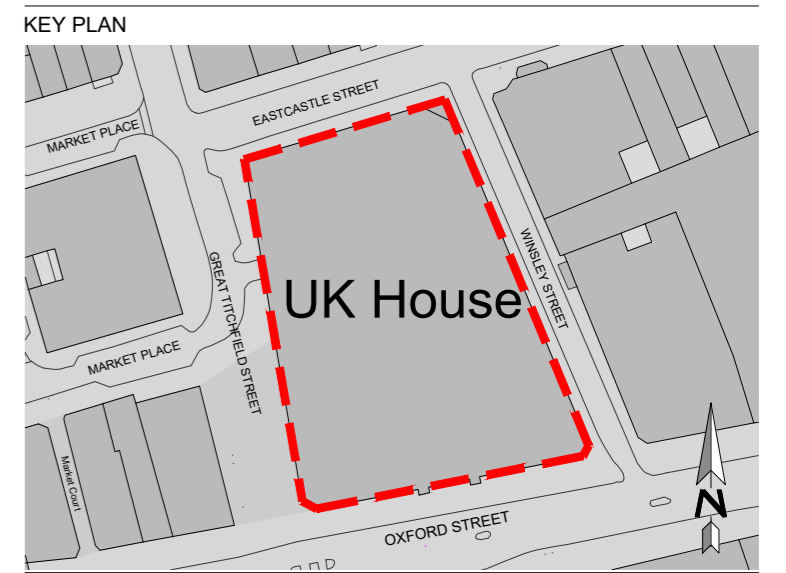

NOTES:

DO NOT SCALE. FIGURED DIMENSIONS ONLY TO BE TAKEN FROM THIS DRAWING. CHECK DIMENSIONS ON SITE AND REPORT DISCREPANCIES TO THE ARCHITECT.

THIS DRAWING IS PROTECTED BY COPYRIGHT.

ALL AREAS HAVE BEEN MEASURED FROM CURRENT DRAWINGS. THEY MAY VARY BECAUSE OF (EG) SURVEY, DESIGN DEVELOPMENT, CONSTRUCTION TOLERANCES, STATUTORY REQUIREMENTS OR RE-DEFINITION OF THE AREAS TO BE MEASURED.

Drawing based on: A11405-C5502 REB 27/11/2017

Rev.	Date	Comment	Drawn	Checked
I1	11/11/22	Planning application and listed building consent	SE	GCJ

Issue Purpose

**INFORMATION**

**tp bennett**

One America Street London SE1 0NE | +44 (0)20 2408 2000 | www.tpennett.com

Project  
**UK HOUSE**  
**164-182 OXFORD STREET**  
**LONDON. W1D 1NN**

Drawing Title  
**GA Second Floor Plan**  
**Proposed**

Drawn	Date	Scale @ A2	Alt. Ref.
SE	11/11/22	1:200	--
tp bennett Project No.		Drawing Number	Rev
A11405		D 5502	I1