

NOTES

- 1. Do not scale
- 2. Notify any discrepancies immediately

REVISION

CLEAN PLAN ISSUE
15/09/2023

CLIENT

Macklin Street Offices
8-14 Macklin street, London

DRAWING TITLE

BCUK-MSO-FL2-

General Arrangement Plan
(no notes)

PAPER **A3 size**


SCALE **1:100**

DRAWN **AK**

DATE **July 2022**



- 26 Workstations
- 10 Workstations extension capacity
- Client Lounge with 4 armchairs
- 1 x 10 person meeting room
- 4 focus booths
- 1 tech bar
- Kitchenette and dining area
- 18 lockers
- 12 storage units
- Fully cabled

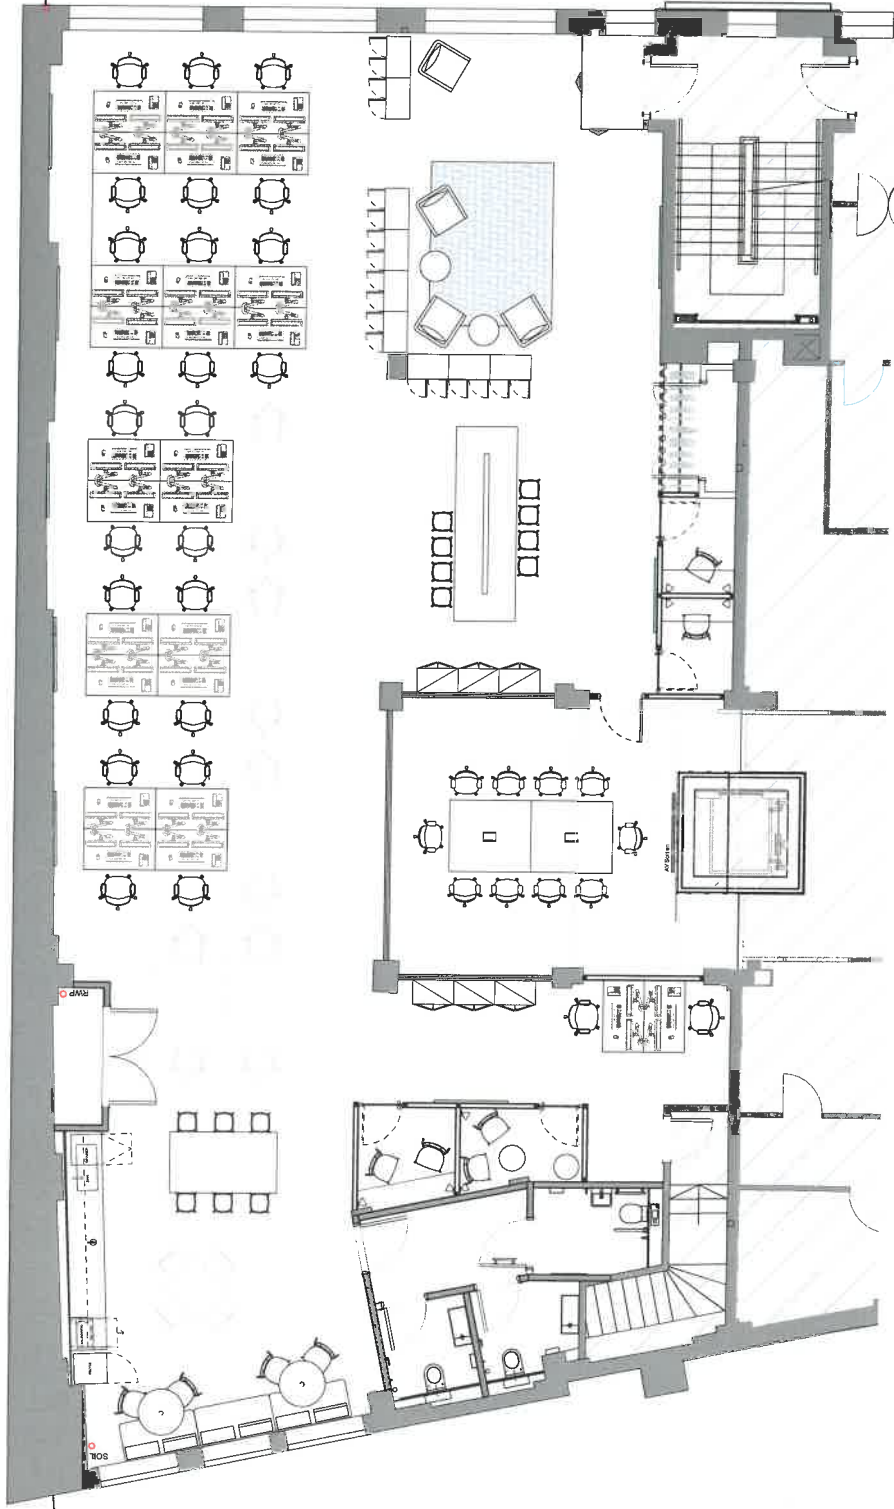

MACKLIN STREET 2ND FLOOR PLAN

0.0 0.5 1.0 1.5 2.0 2.5 3.0 3.5 4.0 4.5 5.0 M

