


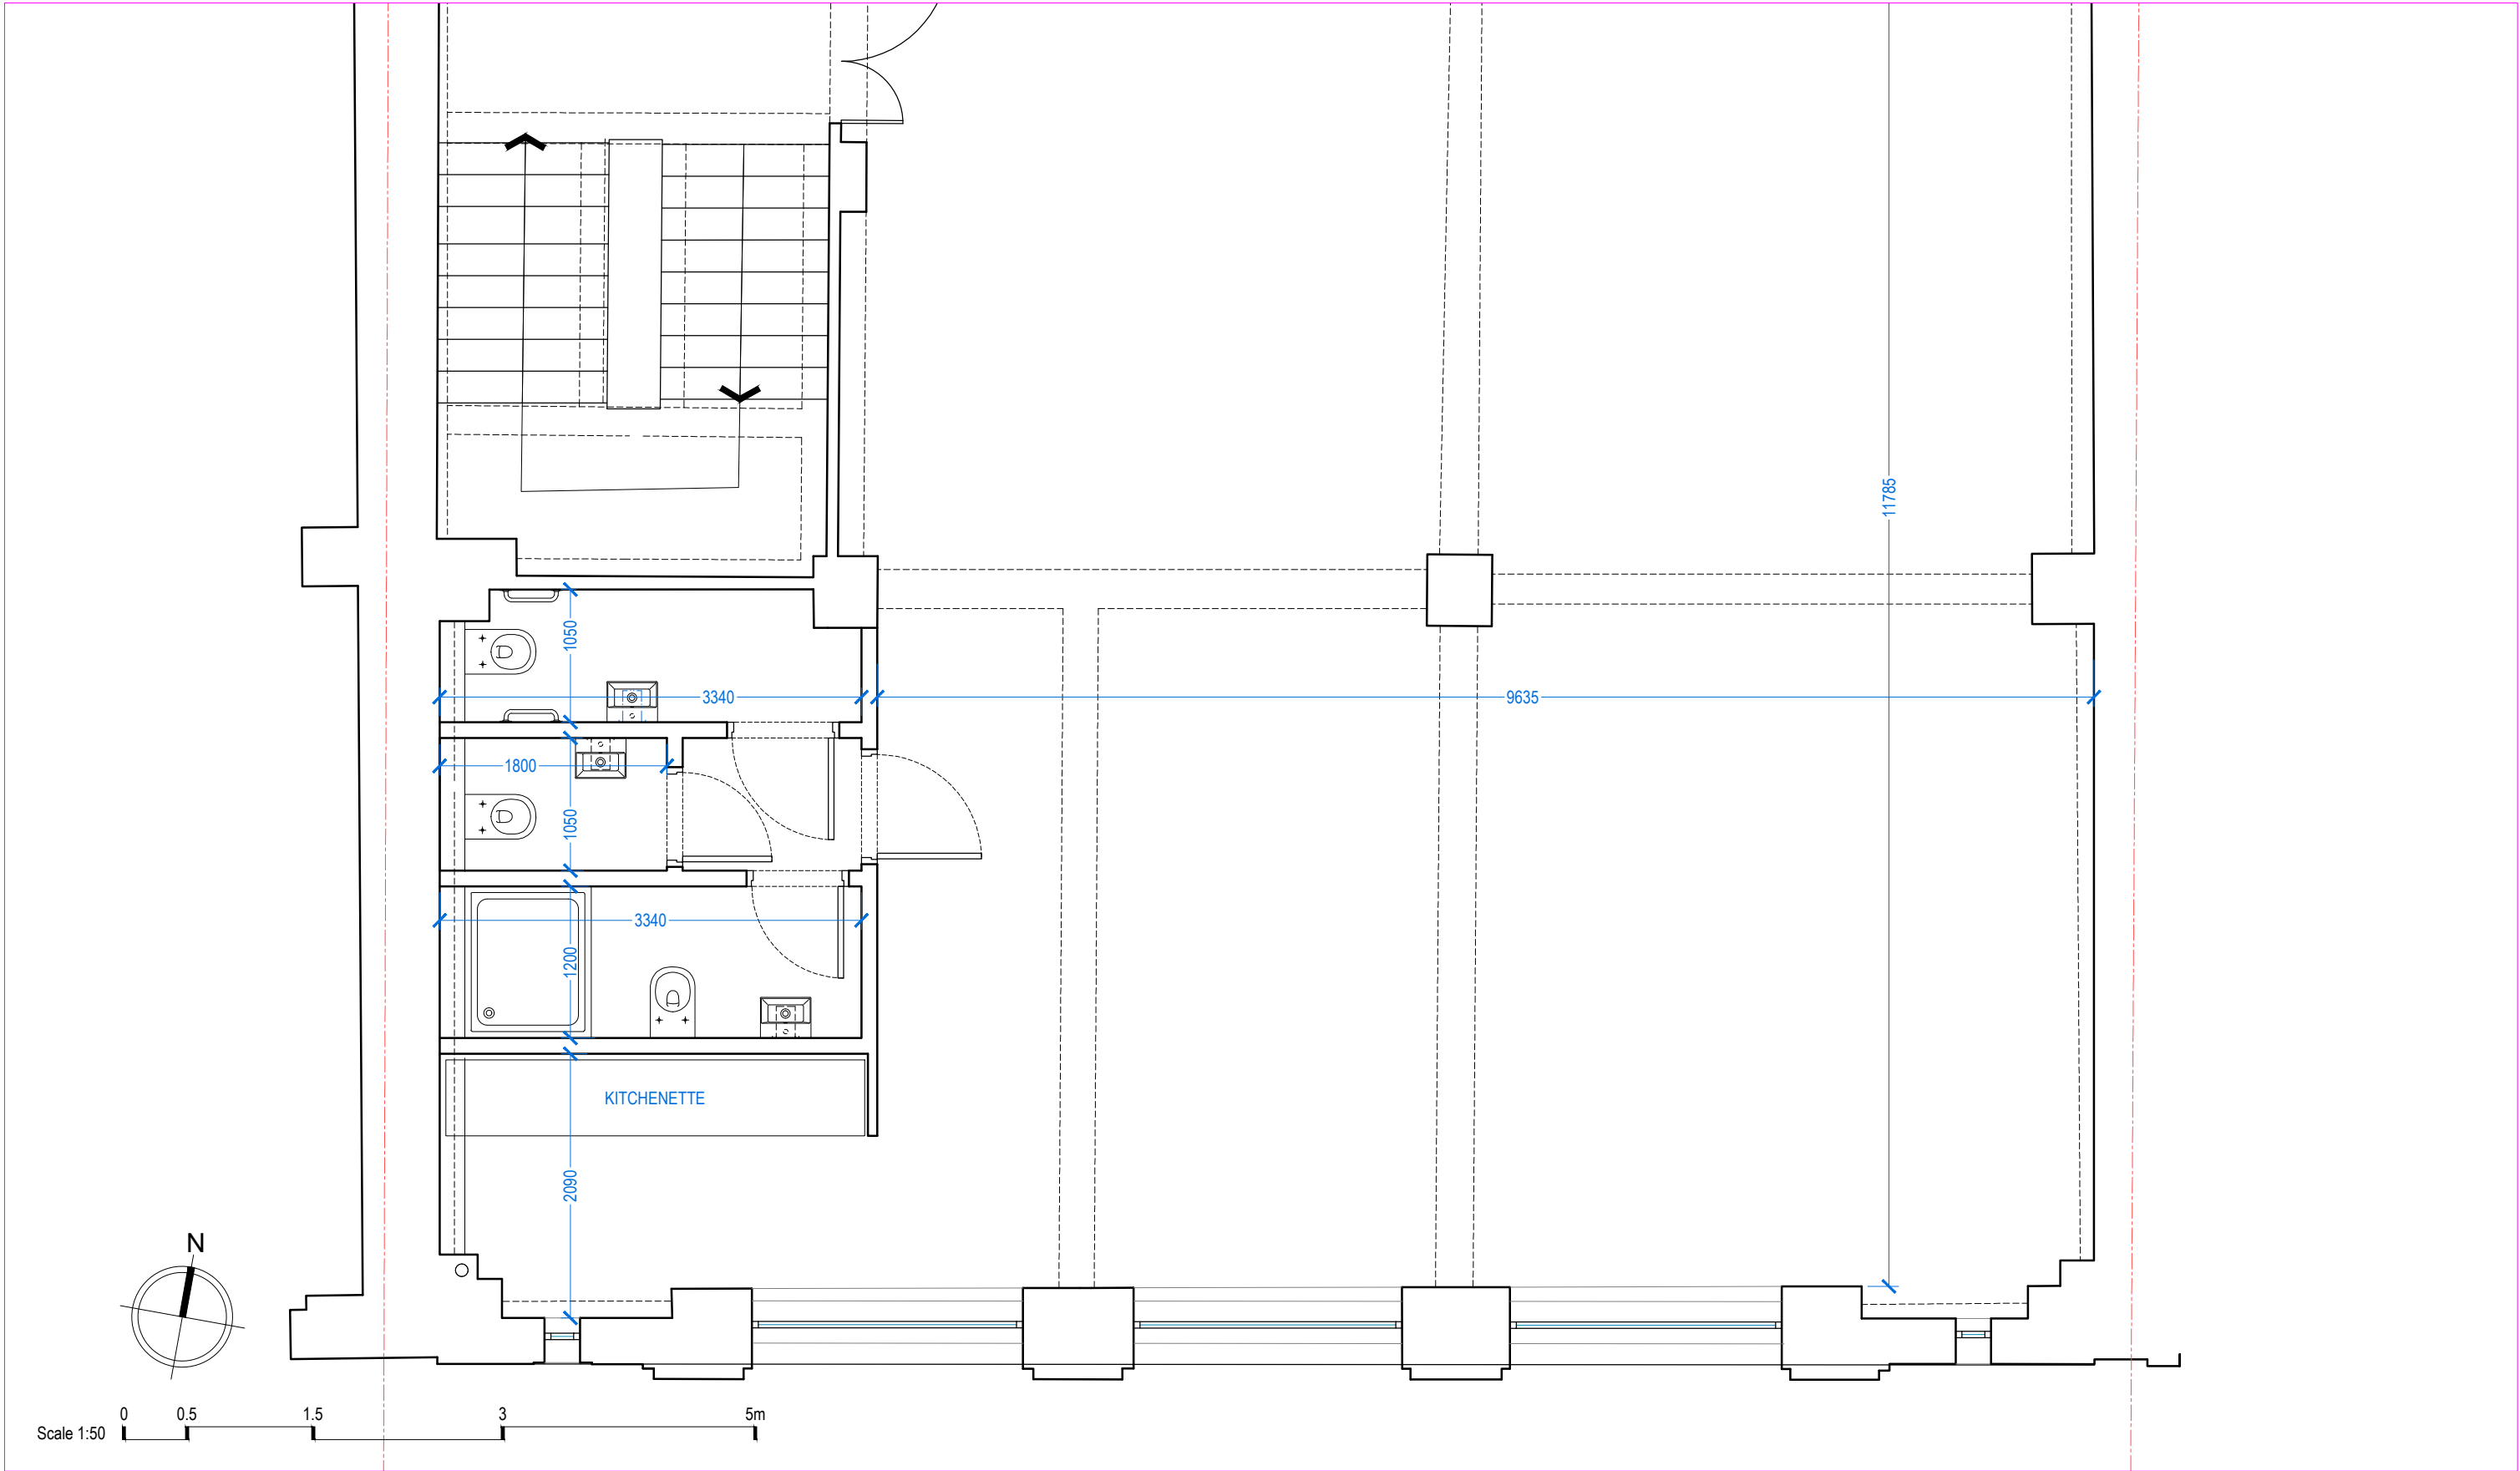

[01] PROPOSED SECOND FLOOR PLAN - WC BLOCK

NOTE: DO NOT SCALE FROM DRAWINGS – EXCEPT FOR PLANNING PURPOSES. ALL DISCREPANCIES TO BE REPORTED TO ARCHITECT IMMEDIATELY. ALL DIMENSIONS TO BE VERIFIED BY CONTRACTOR ON SITE PRIOR TO THE COMMENCEMENT OF ANY WORKS.	P120/03/25Initial issue - For information only	ISO-A3	VIVENDI ARCHITECTS LTD Unit 3, 37 High Street, London, N14 6LD Tel/Fax +44 (0)20 3232 4000 - email: info@vivendiarchitects.com © VIVENDI ARCHITECTS LTD 2009 All rights reserved, including but not limited to The Copyright, Designs and Patents Act 1988	CLIENT: Lazari Investments Limited	DRAWN: AW	STATUS: PRE
				CHECKED: GK	SCALE AT A3: 1:50	REVISION: P1
			PROJECT TITLE: 2nd Floor, 100 Oxford Street, London, W1D 1LL	ISSUED BY: AW		
			DRAWING TITLE: Proposed Second Floor Plan - WC Block	JOB AND DRAWING NO: 2067-BR02-02-WC		