




KEY PLAN

SHOPZILLA HEADCOUNT: TOTAL 119

USWITCH HEADCOUNT: TOTAL 254

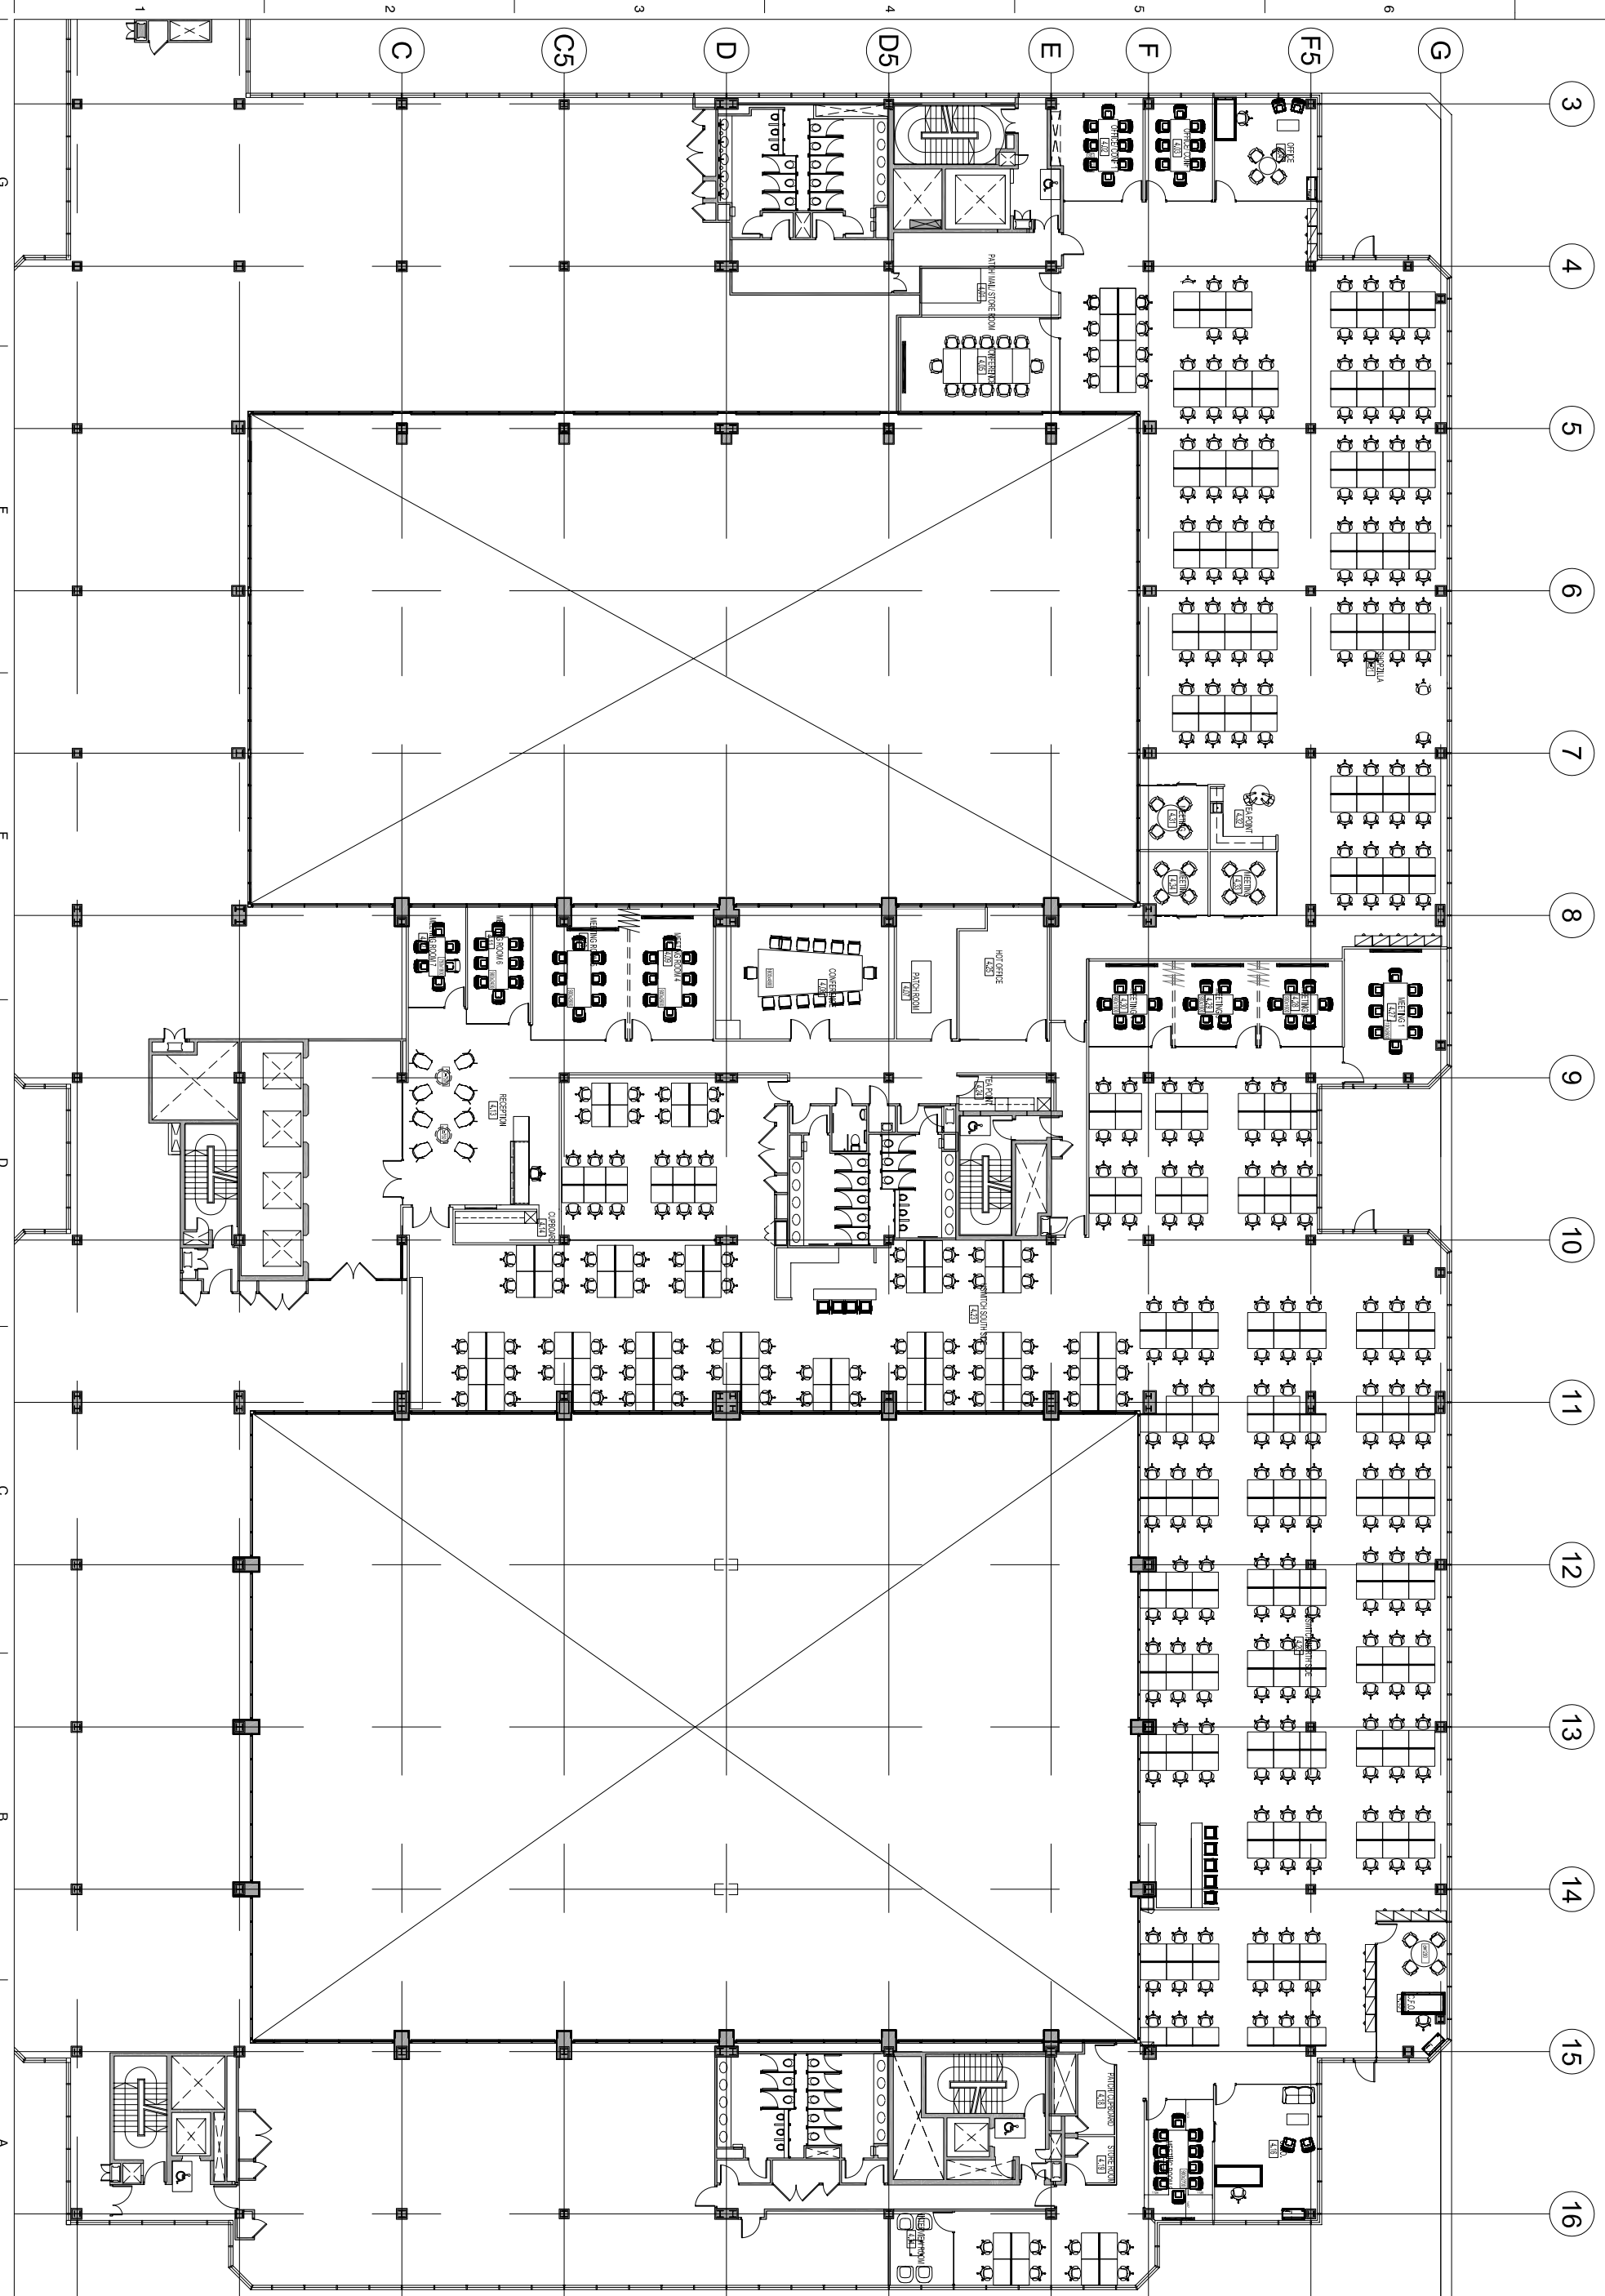

DATE	ISSUE OR REVISION
01. 21.03.07	ISSUED FOR EXHIBITION INTEREST
02. 28.03.07	ISSUED FOR SHOWS
03. 04.03.07	REVISION
04. 13.03.07	ISSUED FOR CONSTRUCTION
05. 21.03.07	REVISION FOR CONSTRUCTION

hiv
 Hiv International Ltd
 Architecture
 Interiors
 Planning
 Consulting

2/7/07 Owen Shaw
 Layout Date: 07/03/07
 No. 44 (0) 20 793 000
 Fax: 44 (0) 20 793 003
 http://www.hiv.com

DRAWING TITLE:

USWITCH / SHOPZILLA

FOURTH FLOOR

111 BUCKINGHAM PALACE RD

FURNITURE PLAN

SCALE: 1:100

DATE: 21/03/07

PROJECT NO: 0116

REGION: 4

ISSUE: CONSTRUCTION

DRAWING NO: A-900