

H. M. LAND REGISTRY GENERAL MAP

LONDON
GREATER LONDON



SHEET VII 62

SECTION K

Scale 1/1056

CITY OF WESTMINSTER


MF (see plan)
AF (see plan)

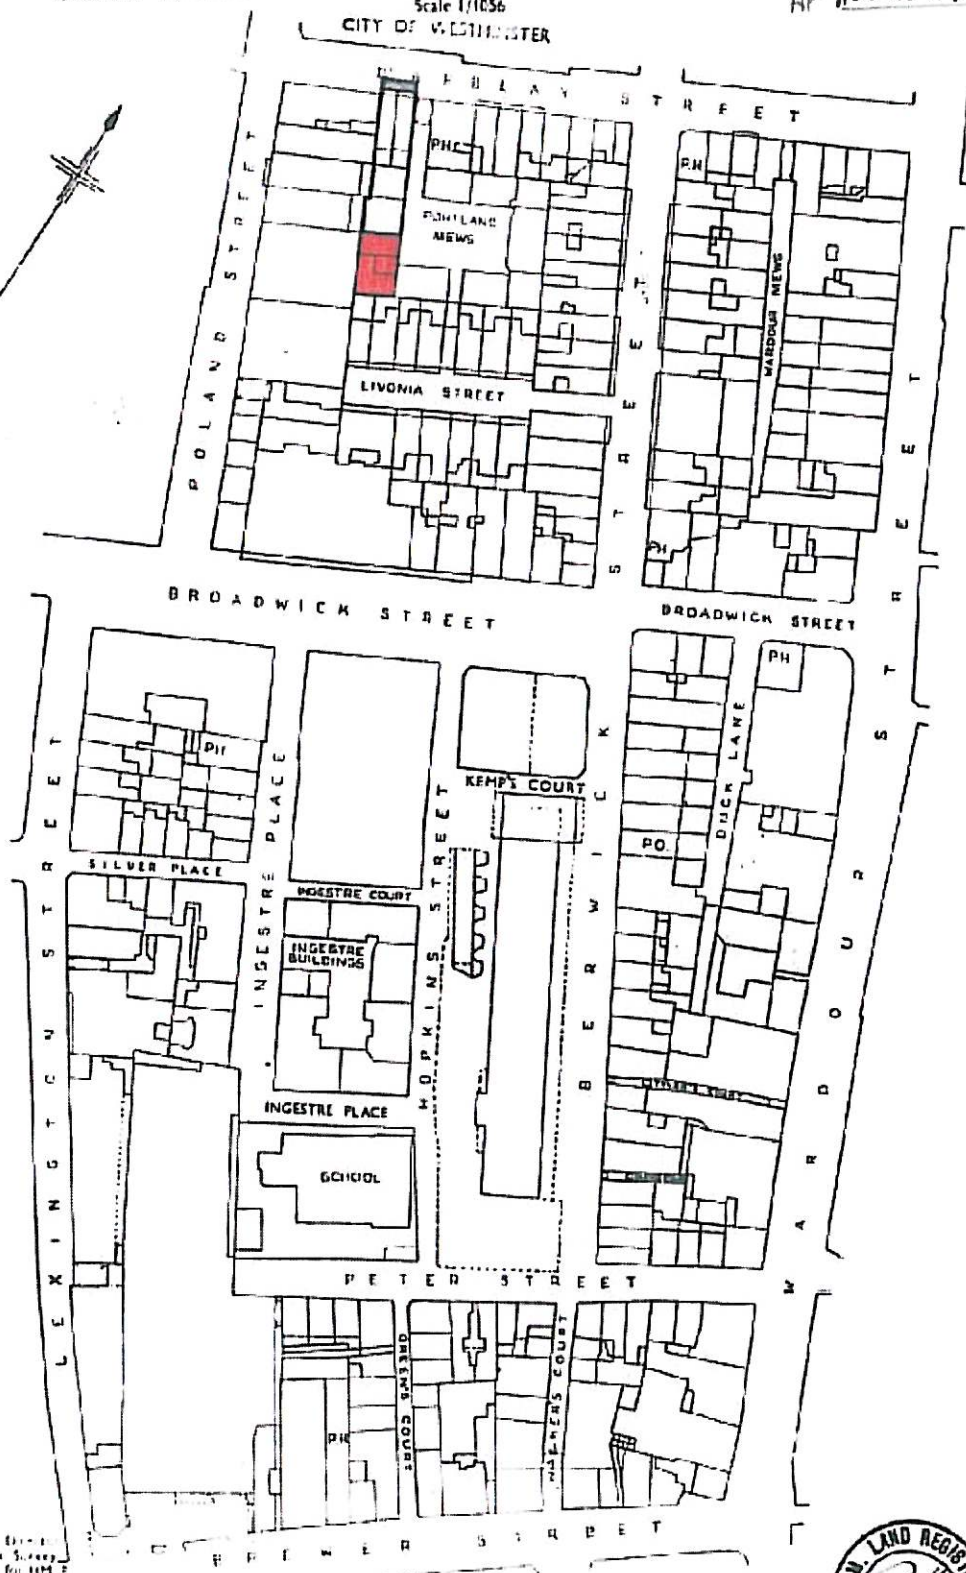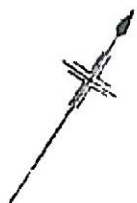



Map and printed by the Director
General of the Ordnance Survey,
Cassington Survey, 1947 for 1948
© Crown Copyright 1942

Filed Plan of Title No. 66297



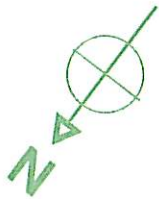

Scale bar 0 - 10m

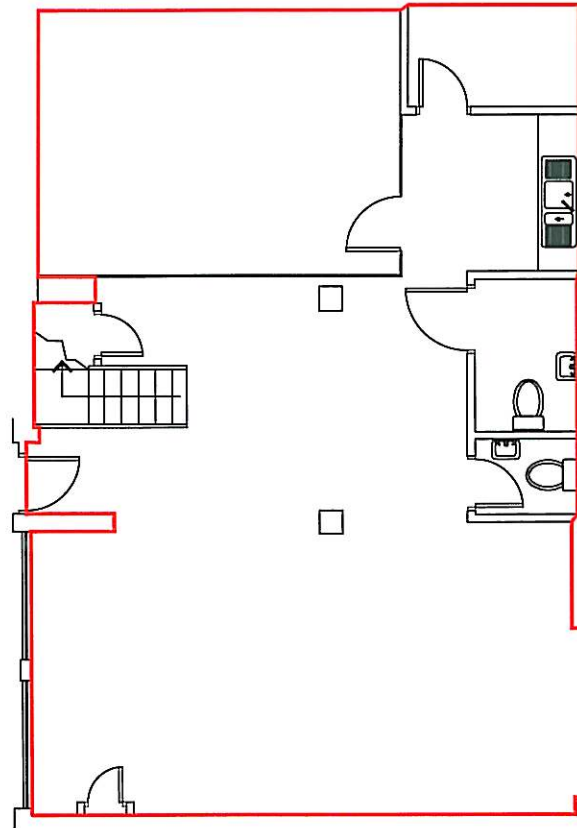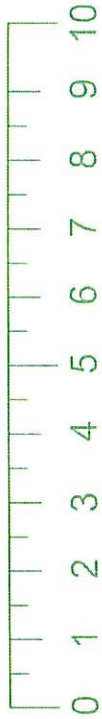

MF Carphone
AF Handwritten

JAC Associates
Property Consultants
Tel: 020 8248 7695
Mob: 07702 542224
jacdesigns@aol.com

Project
3/4 Portland Mews
London

Client
MJ Mapp


Drawing Title
Ground floor

Drawing Number
PortlandMews-01



Scale printed on A1 at 1:1
Date
1 : 100
27-05-11

All dimensions and information contained in these plans should be checked on site and with the Local Authority prior to commencing any building works. The works may also be covered by the Town and Country Planning Act, Building Acts and The Party Wall Act. No work should be commenced prior to obtaining all necessary consents.



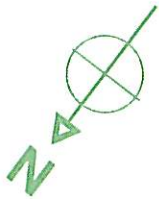

Scale bar 0 - 10m

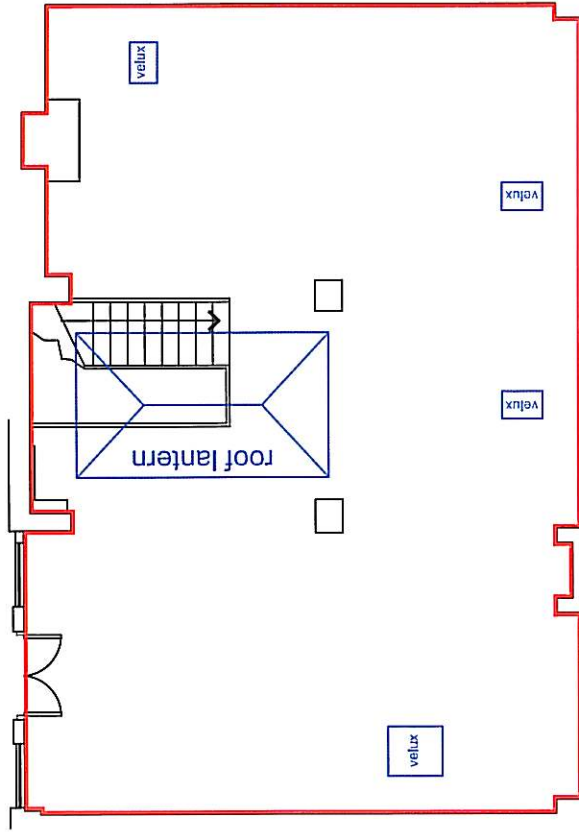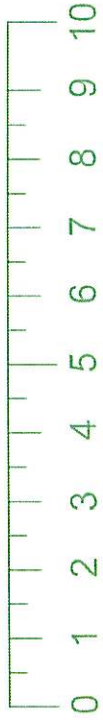

MF Continue
AF Architectural

JAC Associates
Property Consultants
Tel: 020 8248 7695
Mob: 07702 542224
jacdesigns@aol.com

Project
3/4 Portland Mews
London

Client
MJ Mapp

Drawing Title
First floor

Drawing Number
PortlandMews-02

Scale printed on A1 at 1:1	Date
1 : 100	27-05-11

All dimensions and information contained in these plans should be checked on site and with the Local Authority prior to commencing any building works. The works may also be covered by the Town and Country Planning Acts, Building Acts and The Party Wall Act. No responsibility is accepted for any delay or expense incurred in obtaining all necessary consents.

