


Existing 1/200

KEY

-  Suspended ceiling tiles
-  Ceiling grid light
-  Surface mounted light
-  Linear suspension light
-  Downlight
-  Pendant light
-  Carpet - see specification
-  Vinyl - see specification
-  Entrance matting - see specification
-  Resin - see specification
-  13AMP Double Power
-  Data Point
-  13AMP Fused Spur
-  Distribution Board
-  Circuit Board
-  Soundproofing - see specification
-  Dado trunking
-  Floor Box

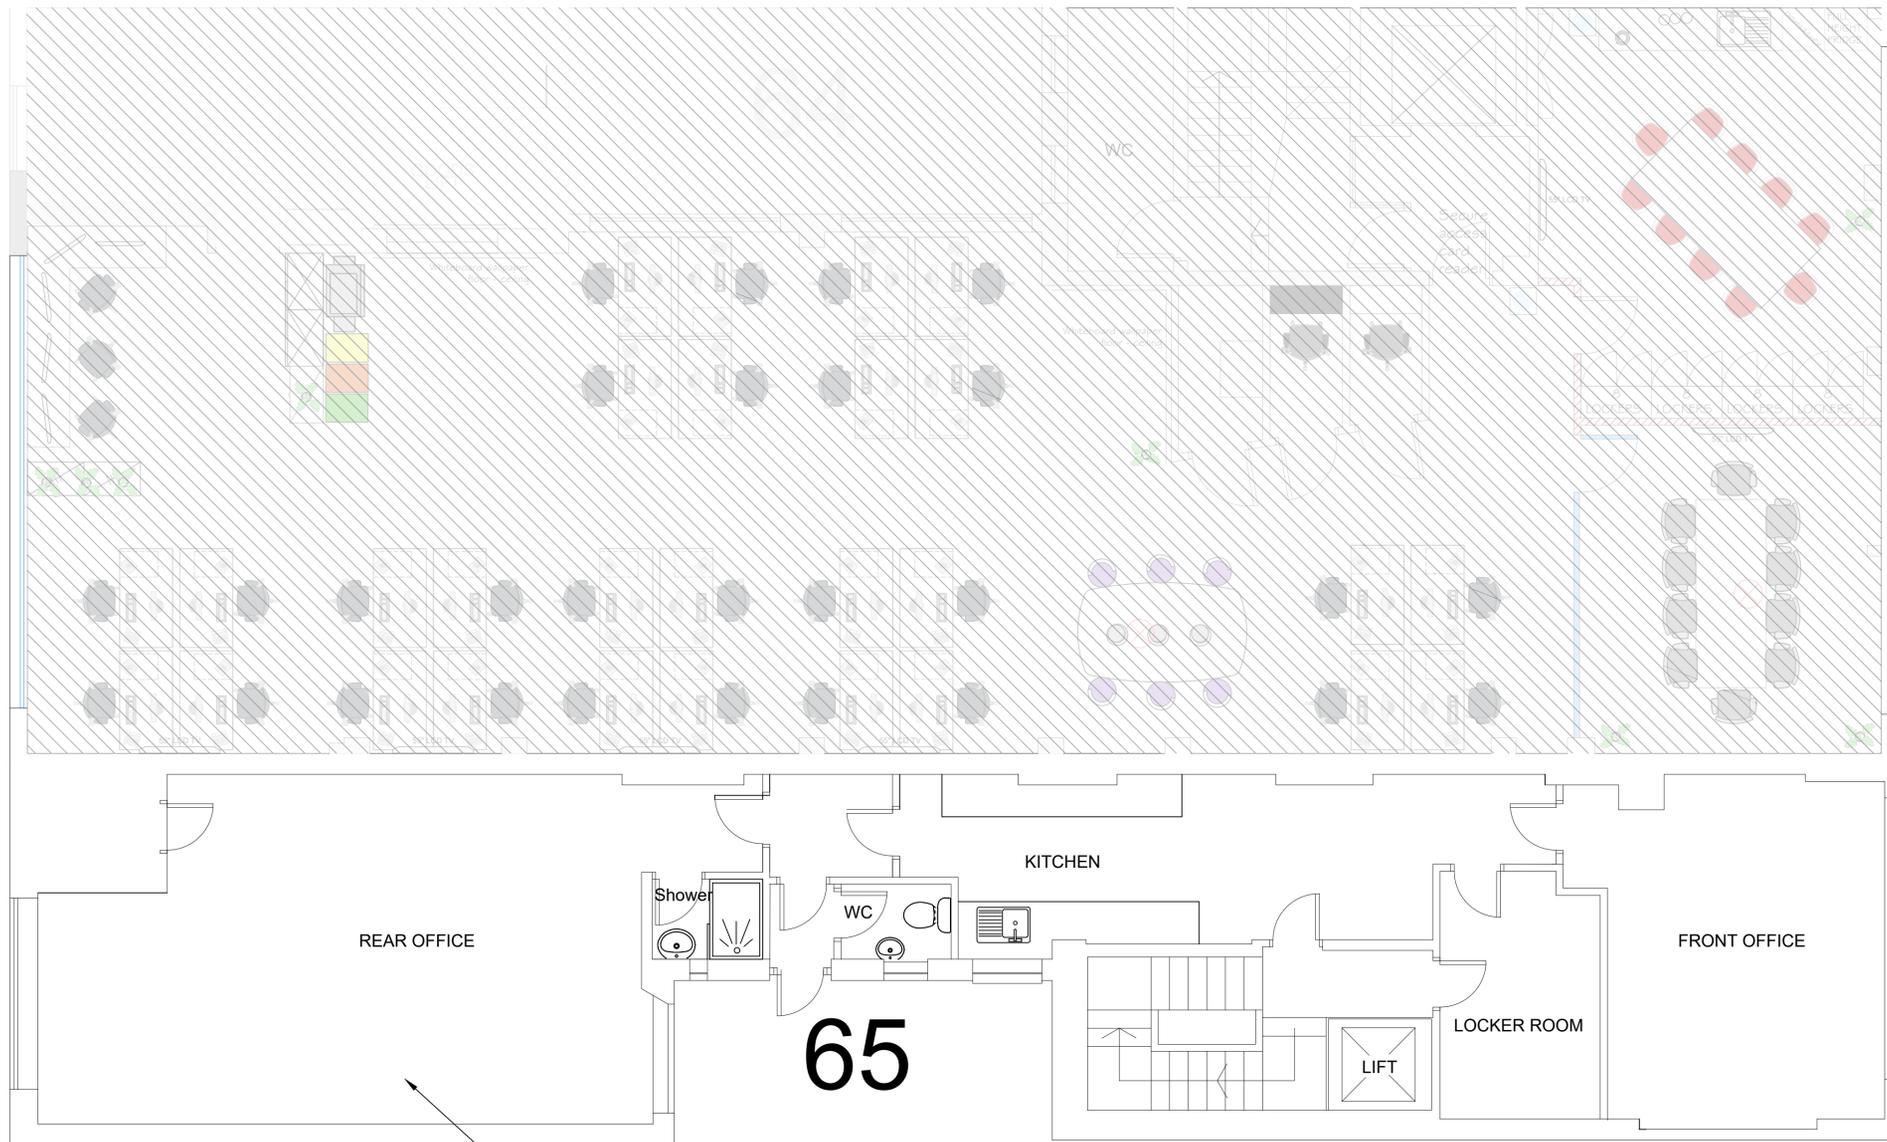

PROPOSED 1/50

Replace water damaged ceiling tile

65 NEWMAN STREET SECOND FLOOR SCOPE:

- Redecorate walls and ceilings
- Varnish previously varnished timber work
- Redecorate previously painted wood surfaces
- Clean floor finishes throughout
- Tack and tidy loose cables
- Remove blinds throughout

Rev	Date	Description

**PINDERS**  
 BUILDING CONSULTANCY  
 PINDER HOUSE, CENTRAL MILTON KEYNES, MK9 1DS  
 Telephone: 01908 350500 E-mail: mail@pinders.co.uk  
 Facsimile: 01908 350501 Website: www.pinders.co.uk

Status: TENDER  
 Client: ARQIVA  
 Project: REFURBISHMENT  
 Location: NEWMAN\_ST.\_WESTMINSTER,\_GREATER\_LONDON,\_W1T\_3EF  
 Title: EXISTING\_#\_PROPOSED\_2ND\_FLOOR\_PLANS\_NO.64\_#\_NO.65

Drawn	Checked	Scale	Sheet Size	Date
JD	SC	1/100	A1	20.02.17
Drawing No.				Rev
60214-T03				

