


© Crown Copyright 2017. All rights reserved. Licence number 100020449

**LOCATION PLAN**  
SCALE 1:1250

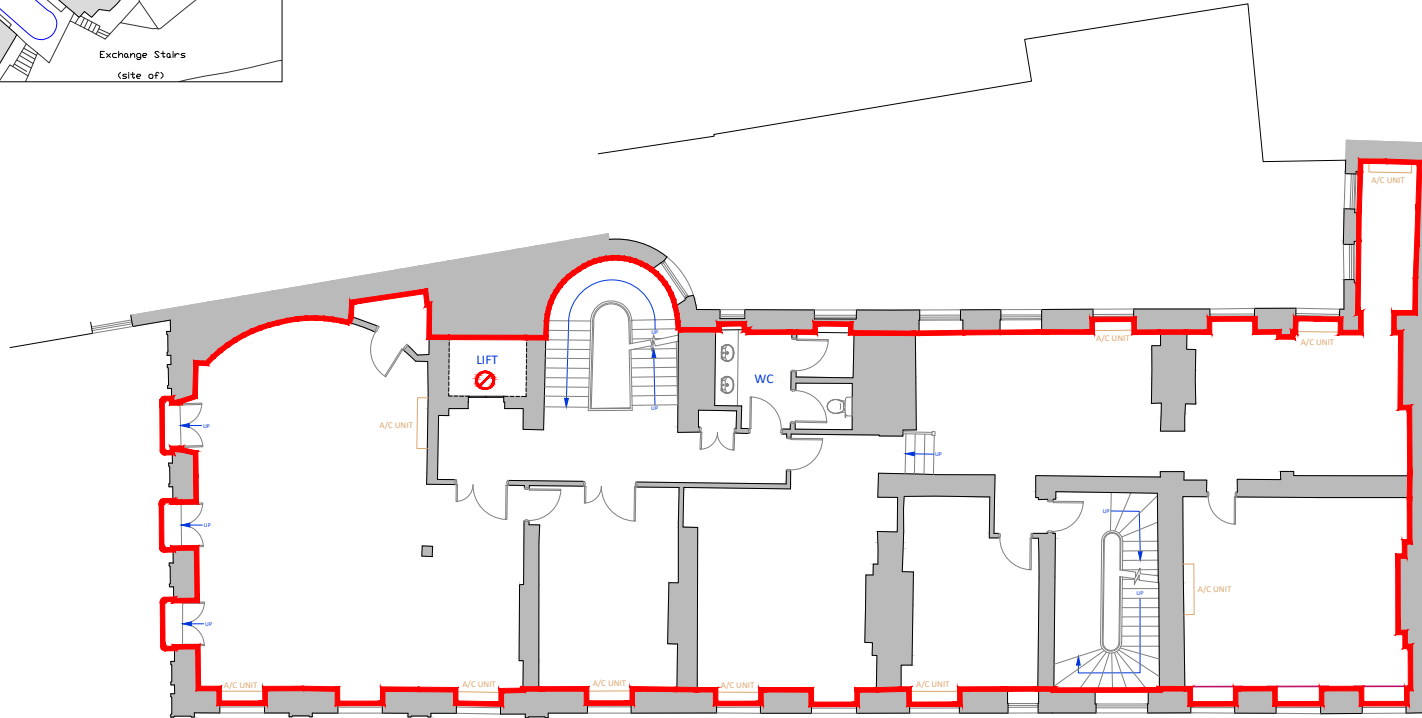



**SECOND FLOOR**

PLAN LONDON LTD © COPYRIGHT PROTECTED 2018

PLEASE NOTE - THIS DRAWING HAS BEEN PRODUCED FOR LAND REGISTRATION PURPOSES ONLY.

PLEASE NOTE - A4 PLANS TO BE PRINTED 'AS IN DOCUMENT' NOT ENLARGED OR SHRUNK TO FIT PAGE

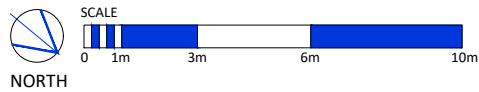

client	address 3 ROBERT STREET LONDON WC2N 6RL	location SECOND FLOOR LEASE PLAN	date 31.07.2018	scale 1:200	sheet A4	 Plan London Ltd   15 David's Road   London   SE23 3EP T 0845 2262776 E surveys@plan-london.co.uk W plan-london.co.uk
			dwg no. PL11623-06-LP	revision	drawn SB	