

© RJDESIGN LTD


Figured dimensions only are to be taken from this drawing. Although every effort has been made to ensure building dimensions are correct, there will be elements of discrepancies, possibly upto +/- 20cm. All dimensions are to be checked on site before any work is put in hand.

N

Layout Sign Off

Client Approved :.

Date : .

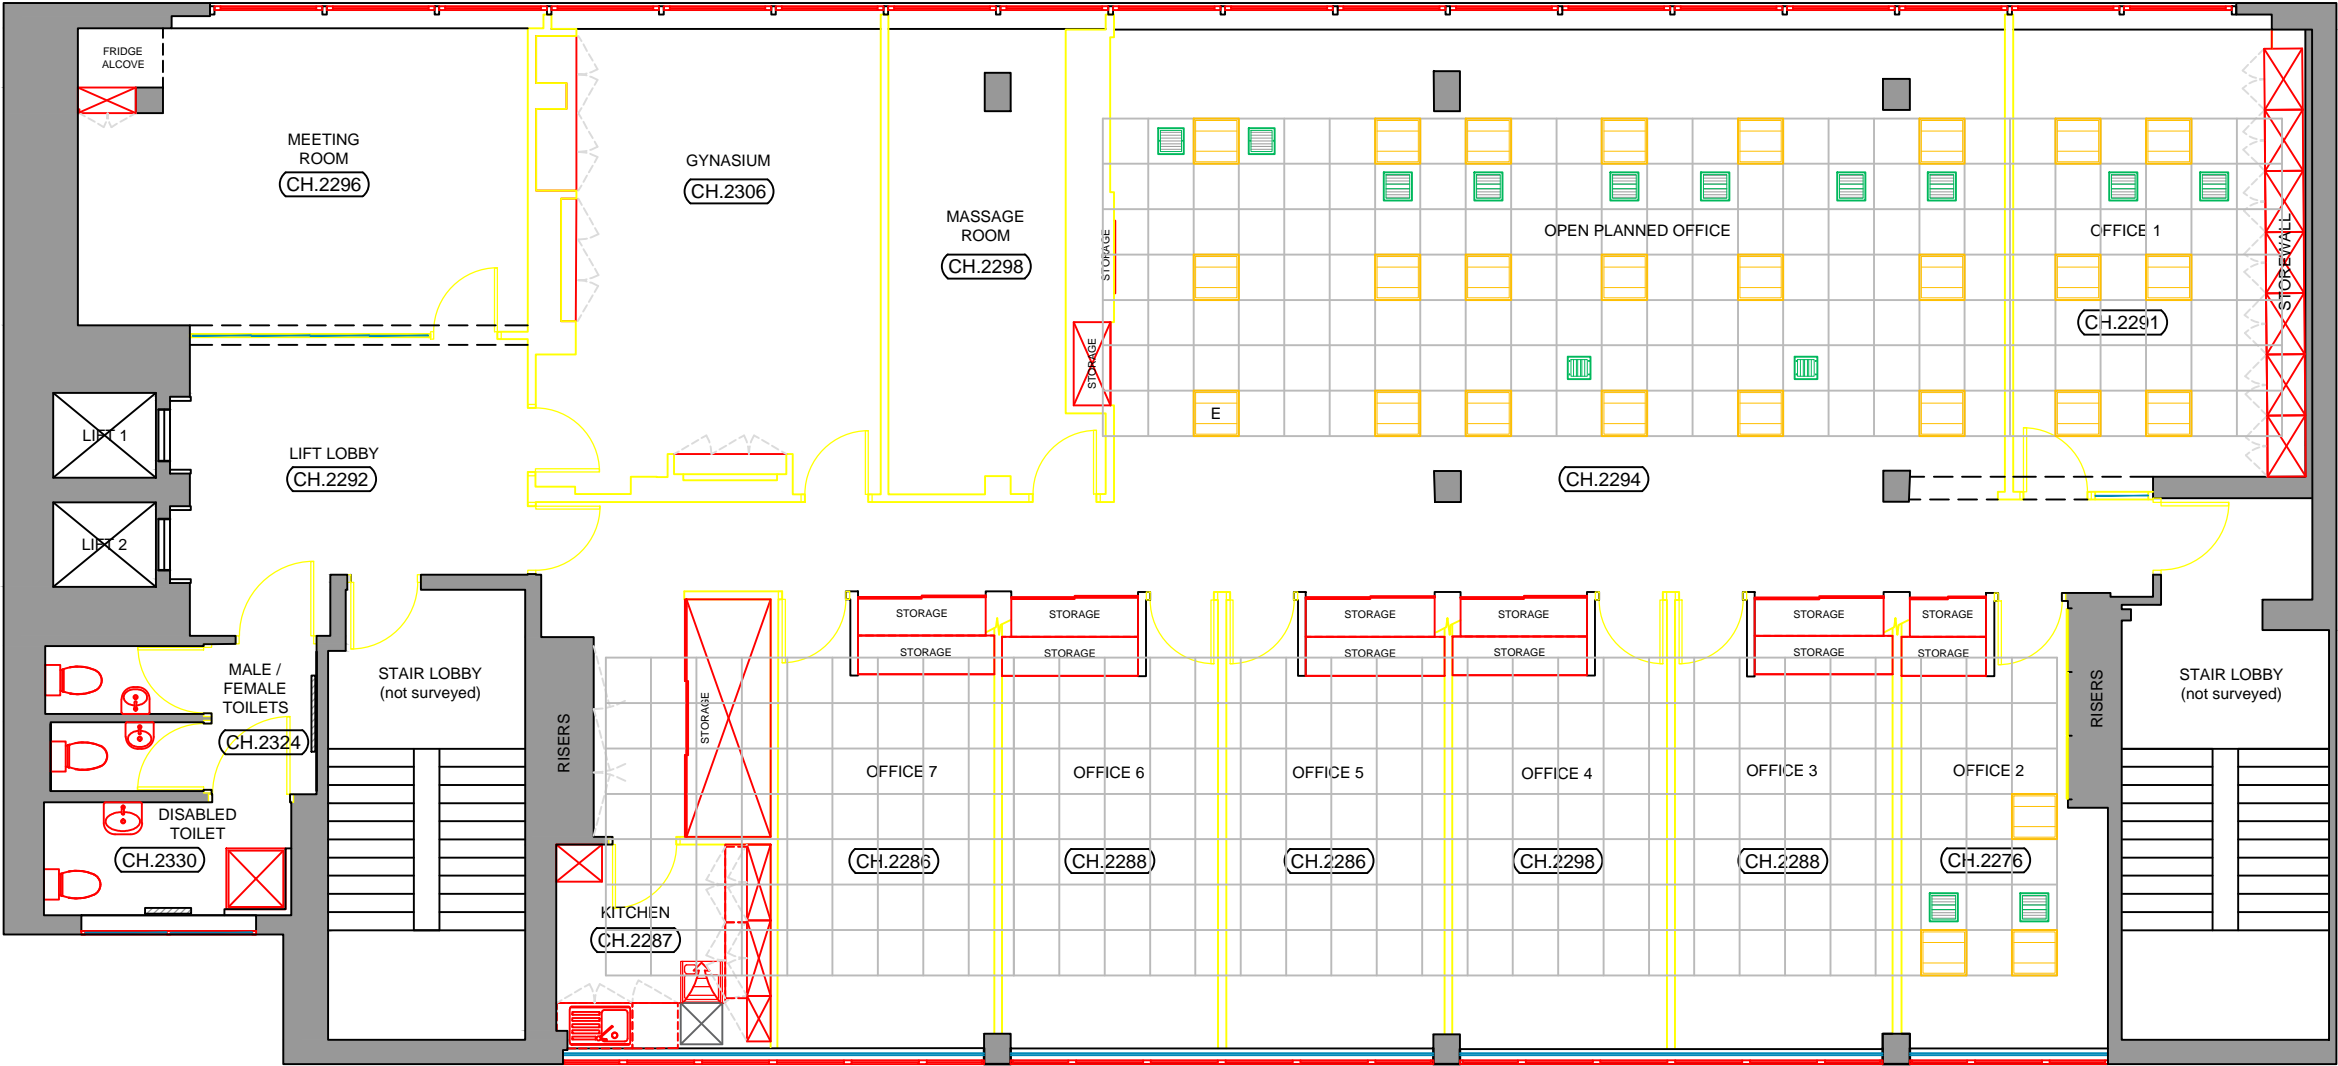

Mark	Revision	Drawn	Date	Checked
------	----------	-------	------	---------

RJ Design

interior design

rebecca@rjdesignltd.com
T +44 (0)7966 77509
W rjdesignltd.com

Client's name

SunCap

Job title

4th Floor

Drawing title

Existing Floor Layout

Scale

1:100 @ A3

Drawn	Checked	Date
-------	---------	------

RJ / GML20.04.16

Job No	Drawing No	Rev
--------	------------	-----

10022SK-02A

Status

SKETCH