


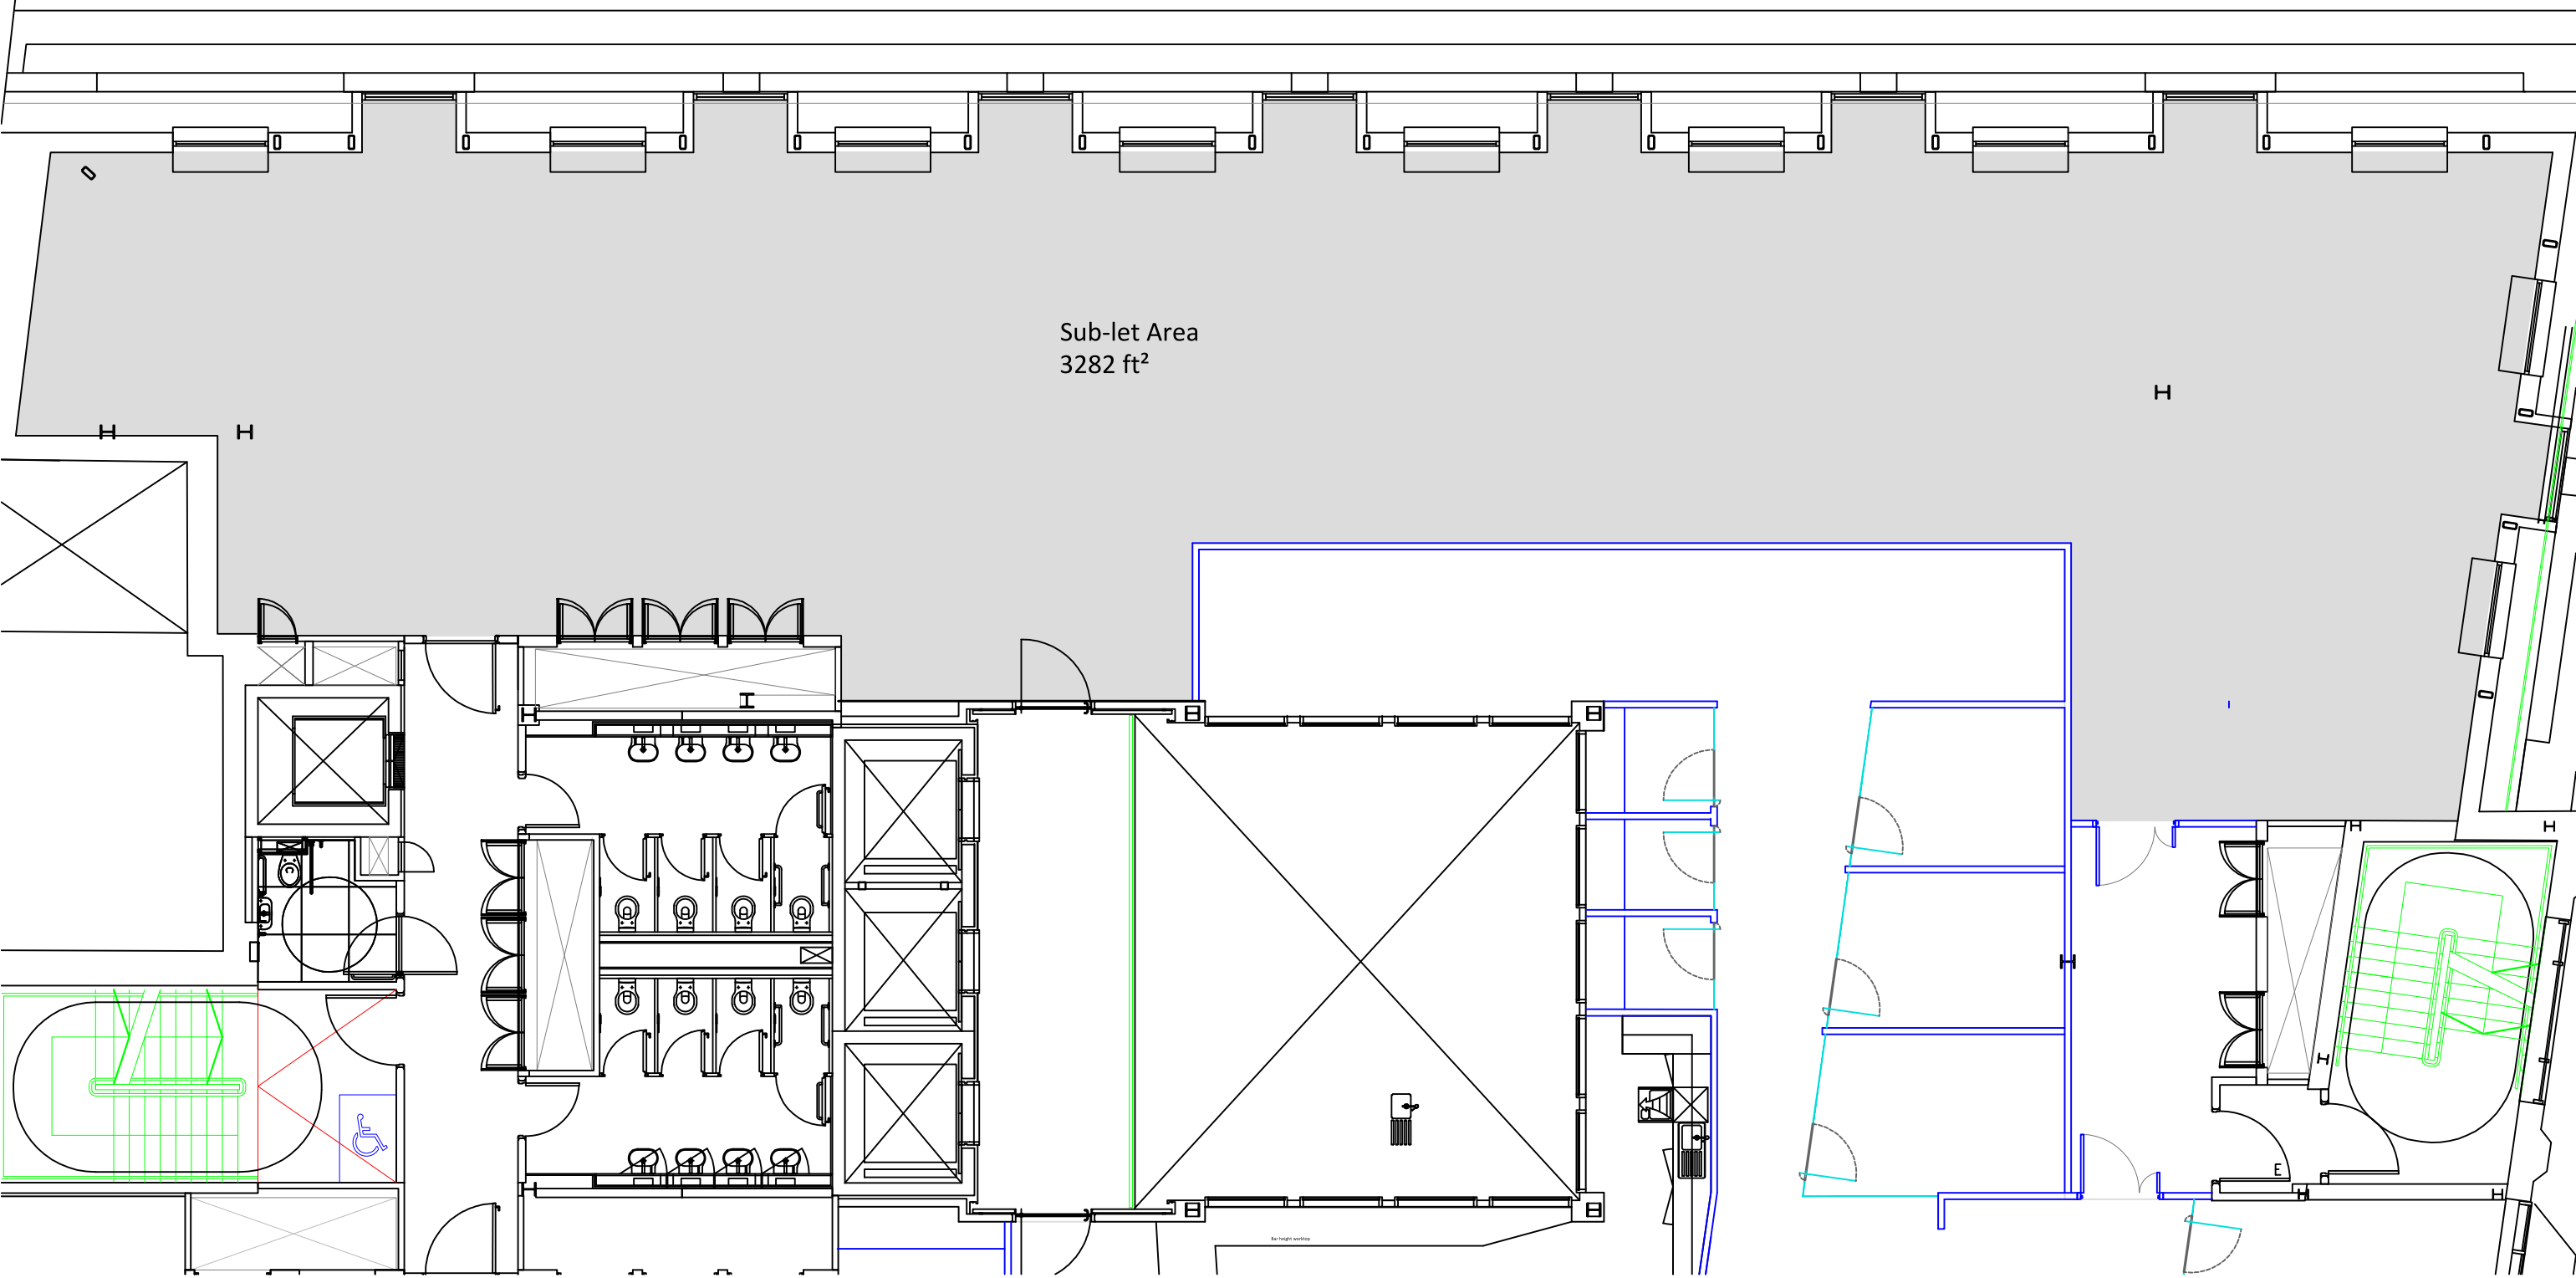

notes :

notes :

notes :

for information				
issue	date	by	comments	approved
O	14/03/17	MB	First Issue	
A	20/03/17	MB	Revised area	

do not scale from drawing, all discrepancies to be reported to the designer immediately, all dimensions are subject to site checks, this drawing is the copyright of Constructive Space and may not be reproduced in any form without prior written consent

77 Shaftesbury Avenue

77 Shaftesbury Avenue
London

Proposed Sub-let Area
5th Floor

1:100 @ A3

IC1_0017_ SL01A



60 Gresham Street, London, EC2V 7BB
www.constructivespace.com

info@constructivespace.com
tel. 0203 4409870