



Proposed Ground Floor  
1: 200

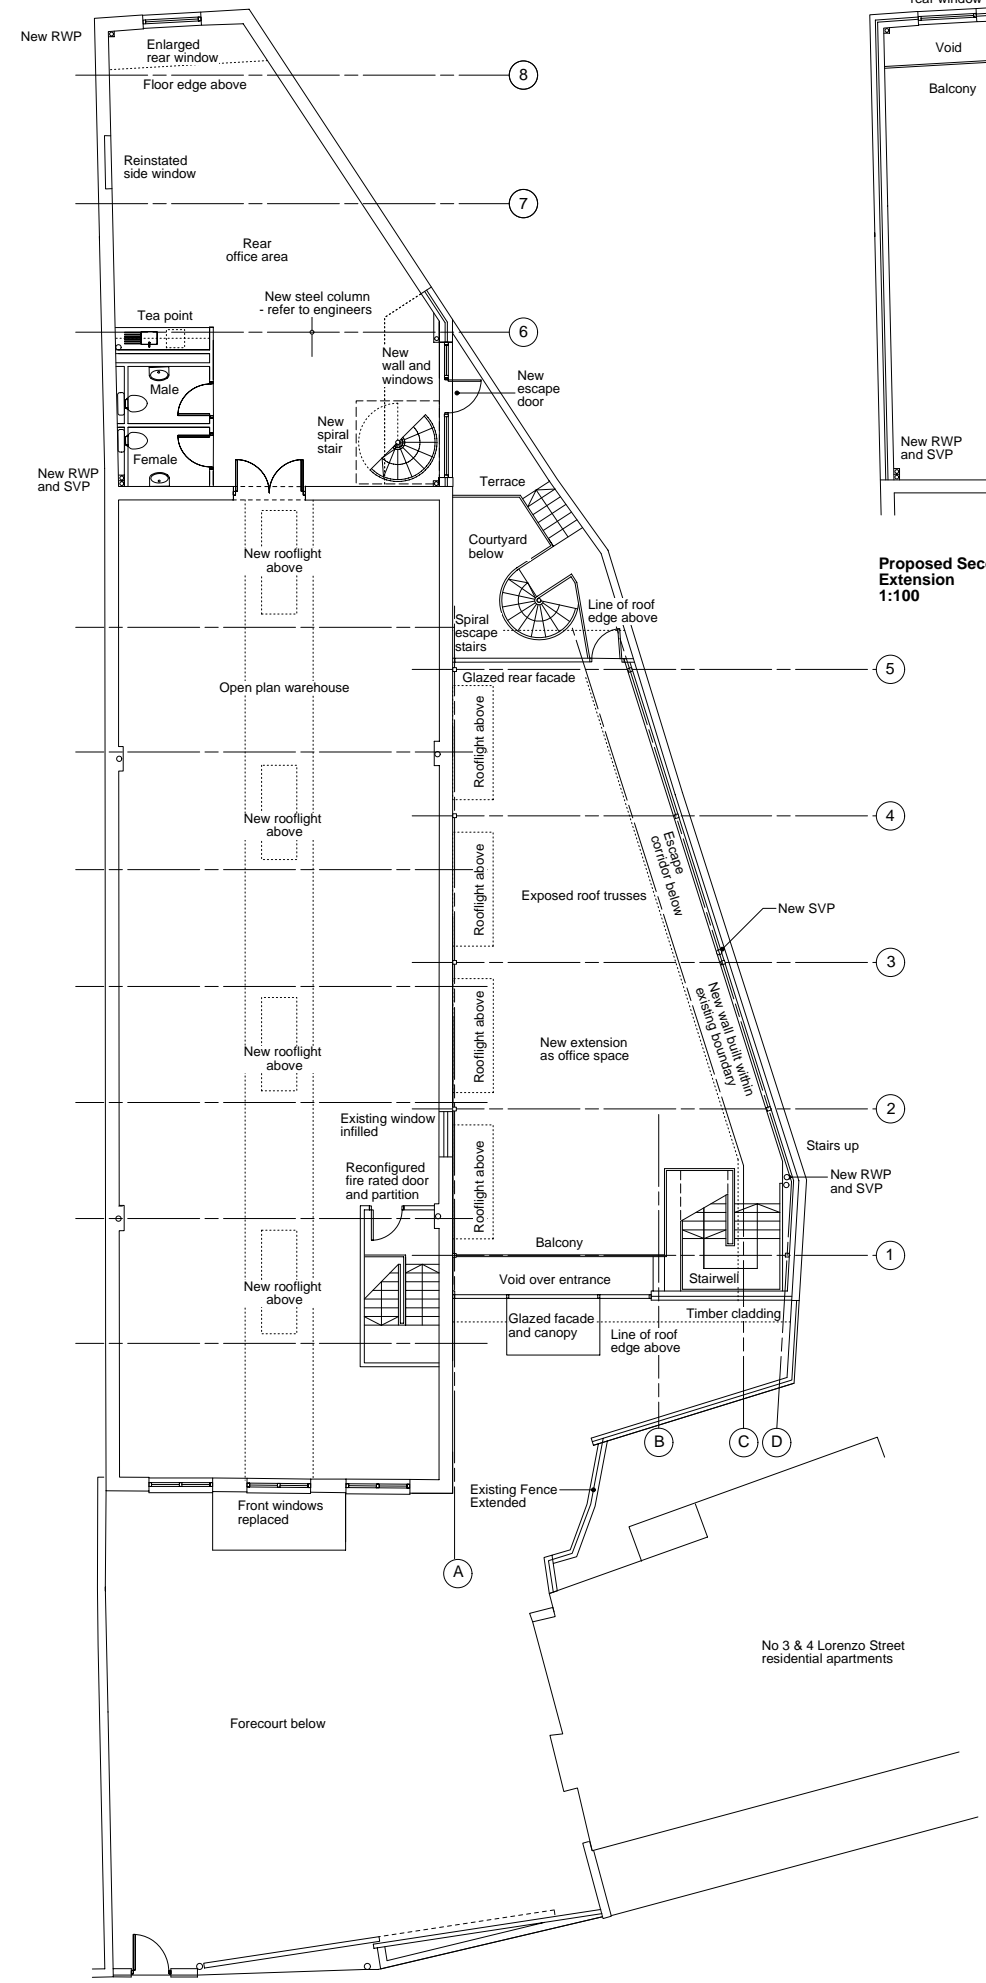

Proposed First Floor  
1: 200

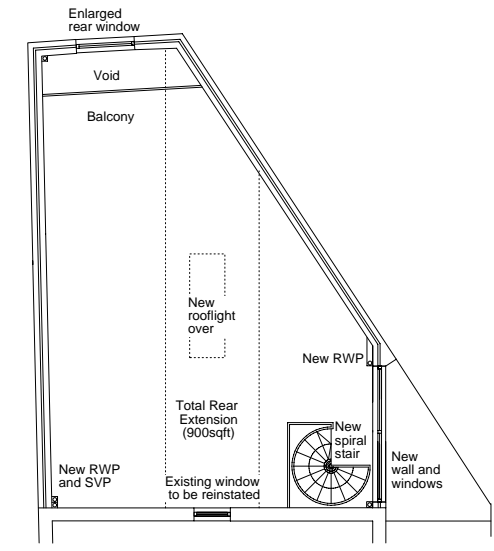

Proposed Second Floor Extension  
1:100