


© Crown Copyright 2017. All rights reserved. Licence number 100020449


LOCATION PLAN
SCALE 1:1250

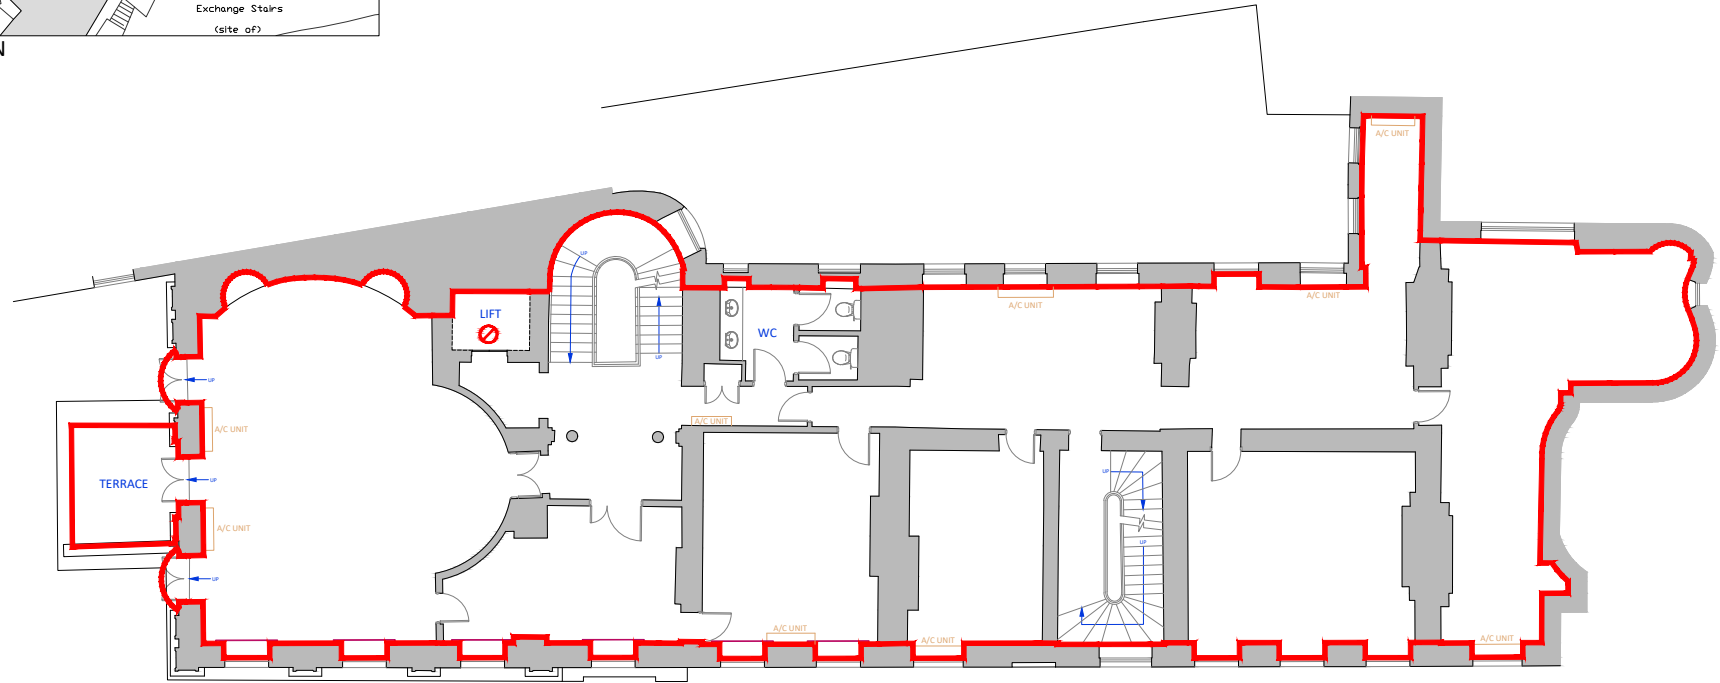

FIRST FLOOR

PLAN LONDON LTD © COPYRIGHT PROTECTED 2018

PLEASE NOTE - THIS DRAWING HAS BEEN PRODUCED FOR LAND REGISTRATION PURPOSES ONLY.

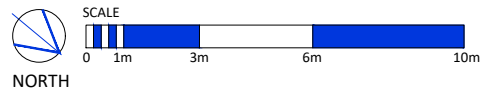

client	address 3 ROBERT STREET LONDON WC2N 6RL	location FIRST FLOOR LEASE PLAN	date 31.07.2018	scale 1:200	sheet A4	 Plan London Ltd 15 David's Road London SE23 3EP <small>T 0845 2262776 E surveys@plan-london.co.uk W plan-london.co.uk</small>
			dwg no. PL11623-05-LP	revision	drawn SB	