


CLIENT	LEAD DESIGNER	DRAWING NO.	REVISION	<div>© Copyright</div> <div><ul style="list-style-type: none"><li>All dimensions in mm unless noted otherwise.</li><li>All dimensions and levels to be checked on site. Their accuracy cannot be guaranteed and therefore cannot be used for fabrication, manufacture or construction.</li><li>Contractor to verify and to be responsible for all requirements and restrictions due to local rules.</li><li>Contractor to report if there is any discrepancy in the drawings in time to specify alternatives.</li><li>This drawing is to be read together with all other relevant drawings.</li><li>Do not scale from this drawing.</li></ul></div>	<div>TRIO HOMES</div> <div>Albaluna Crespo</div> <div>Architect/Technologist/ Interior designer</div> <div>Mobile: +447873186533</div> <div>email: albaluna@triohomes.co.uk</div>	<div>TRIO HOMES</div>
PROJECT ADDRESS	DRAWING TITLE:	SCALE	SIZE			
DRAWING STATUS:	FILE NAME	PROJECT	ISSUED			
42 Upper Grosvenor Street	LOWER GROUND FLOOR SQM	1:100	A3			
INFORMATION - DESIGN	42 Upper Grosvenor St - REV A.dwg	42 UG	11/5/2018			

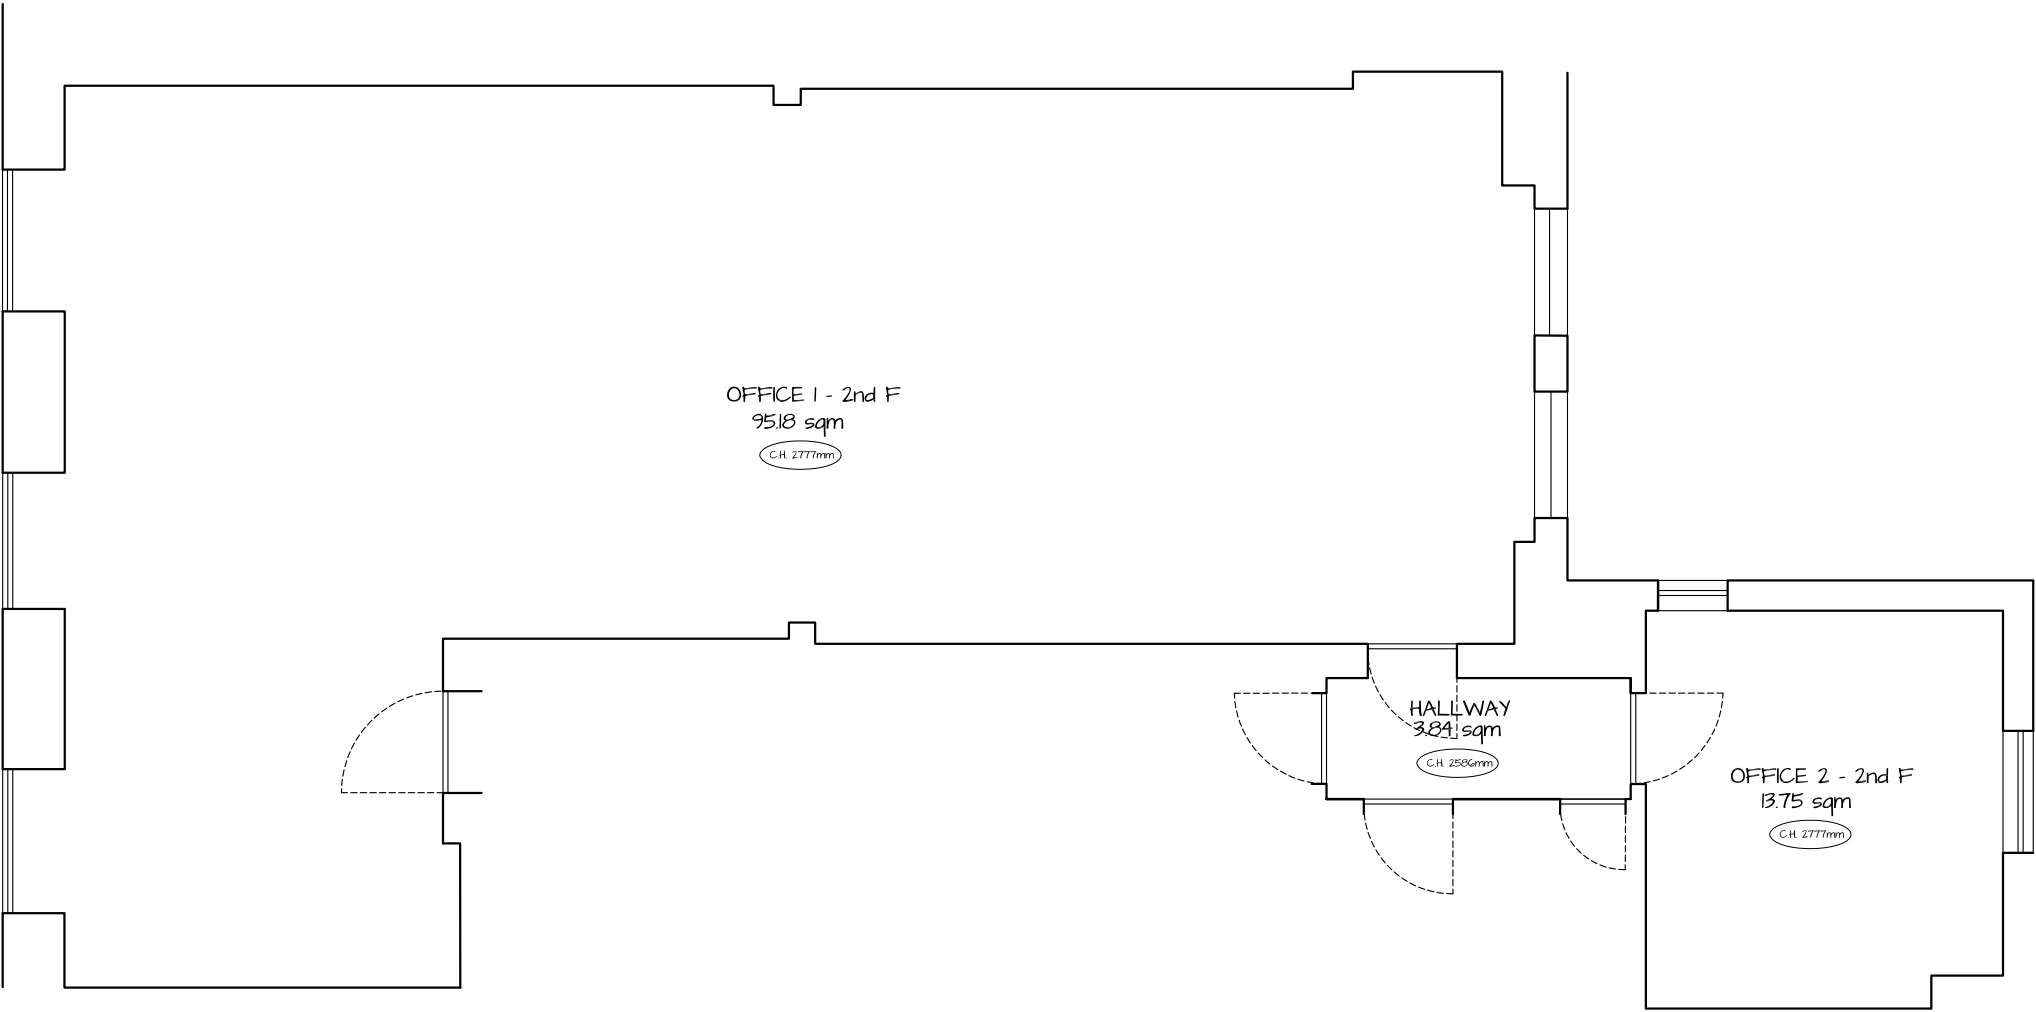

CLIENT	LEAD DESIGNER	DRAWING NO.	REVISION	<div>© Copyright</div> <div><ul style="list-style-type: none"><li>• All dimensions in mm unless noted otherwise.</li><li>• All dimensions and levels to be checked on site. Their accuracy cannot be guaranteed and therefore cannot be used for fabrication, manufacture or construction.</li><li>• Contractor to verify and to be responsible for all requirements and restrictions due to local rules.</li><li>• Contractor to report if there is any discrepancy in the drawings in time to specify alternatives.</li><li>• This drawing is to be read together with all other relevant drawings.</li><li>• Do not scale from this drawing.</li></ul></div>	<div>TRIO HOMES</div> <div>Albaluna Crespo</div> <div>Architect/Technologist/ Interior designer</div> <div>Mobile: +447873186533</div> <div>email: albaluna@triohomes.co.uk</div>	<div>TRIO HOMES</div>
PROJECT ADDRESS	DRAWING TITLE:	SCALE	SIZE			
DRAWING STATUS:	FILE NAME	PROJECT	ISSUED			
CLIENT	ALC. LTD	SF	-			
42 Upper Grosvenor Street	SECOND FLOOR FLOOR SQM	1:75	A3			
INFORMATION - DESIGN	42 Upper Grosvenor St - REV A.dwg	42 UG	11/5/2018			