
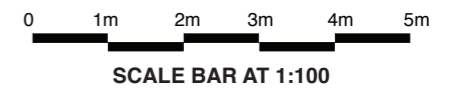
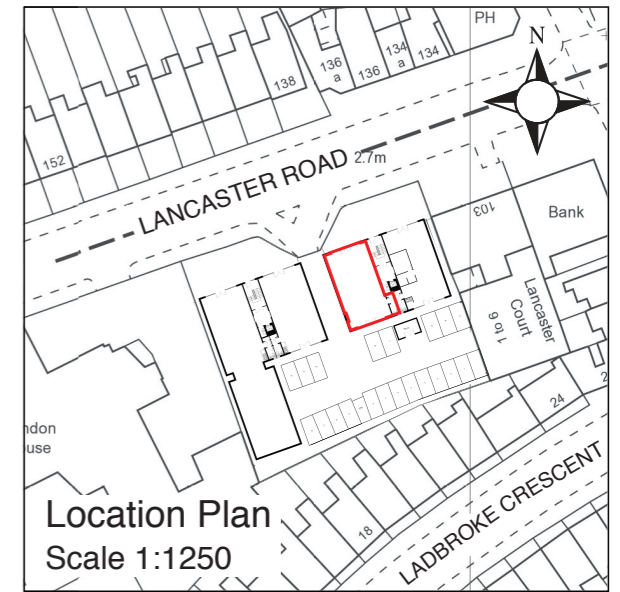



PRINT AT A3 PAPER SIZE

Unit B
Royalty Studios
105 Lancaster Road
Ladbroke Grove
London
W11 1QF

Scale 1:100

Ground Floor

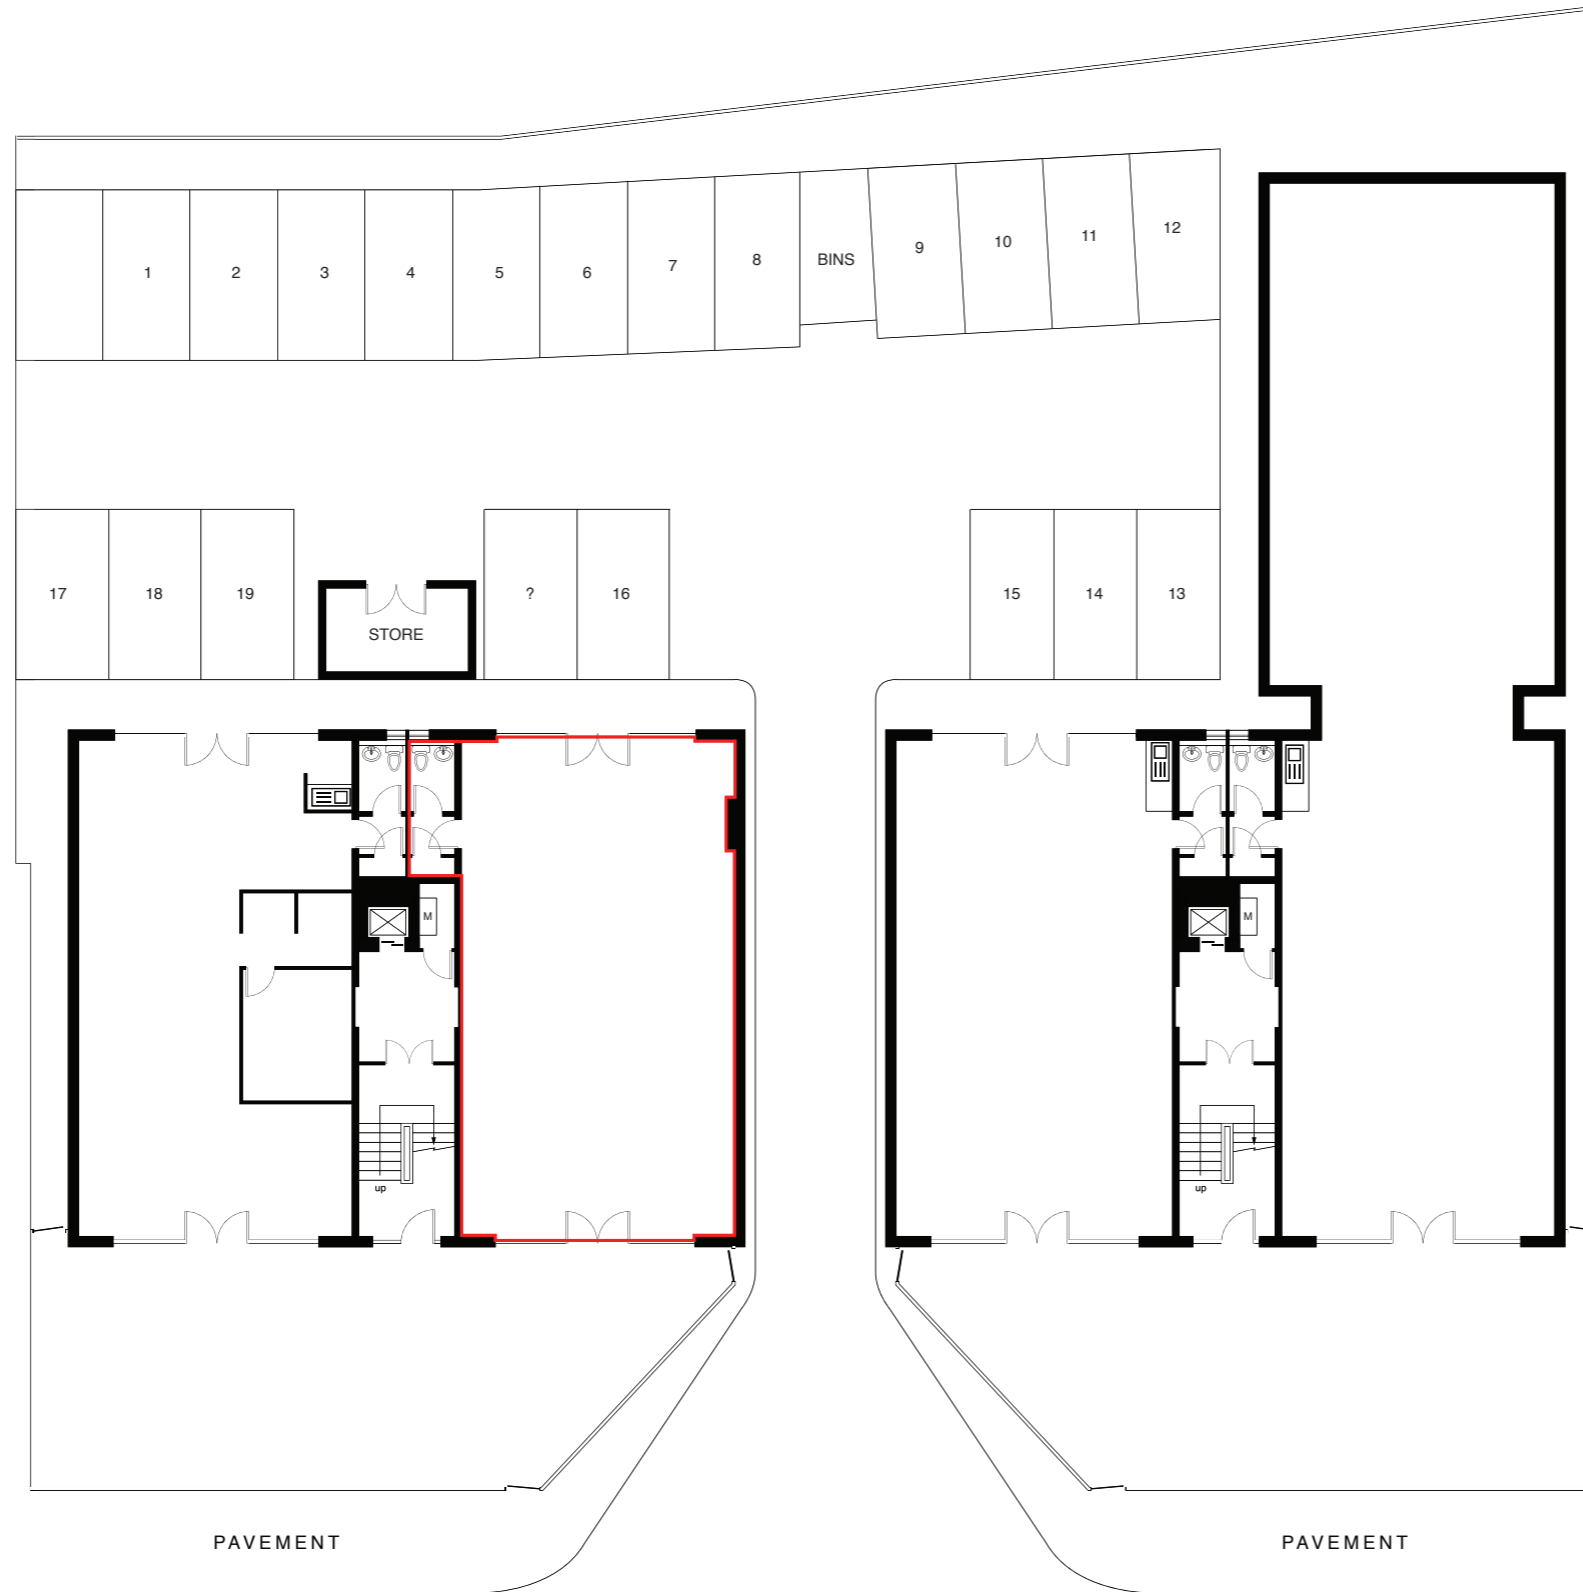

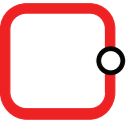NOTES	
Magnolia Square Limited 57 Rathbone Place London W1T 1JU	
020 7479 4855	
	
PRINT AT A3	
PROJECT Royalty Studio 105 Lancaster Road London W11 1QF	
MEASURED SURVEY	
DRAWING TITLE LEASEPLAN	
SCALE 1:100	DATE Oct 09
DRAWING NUMBER 1	4645