


5F

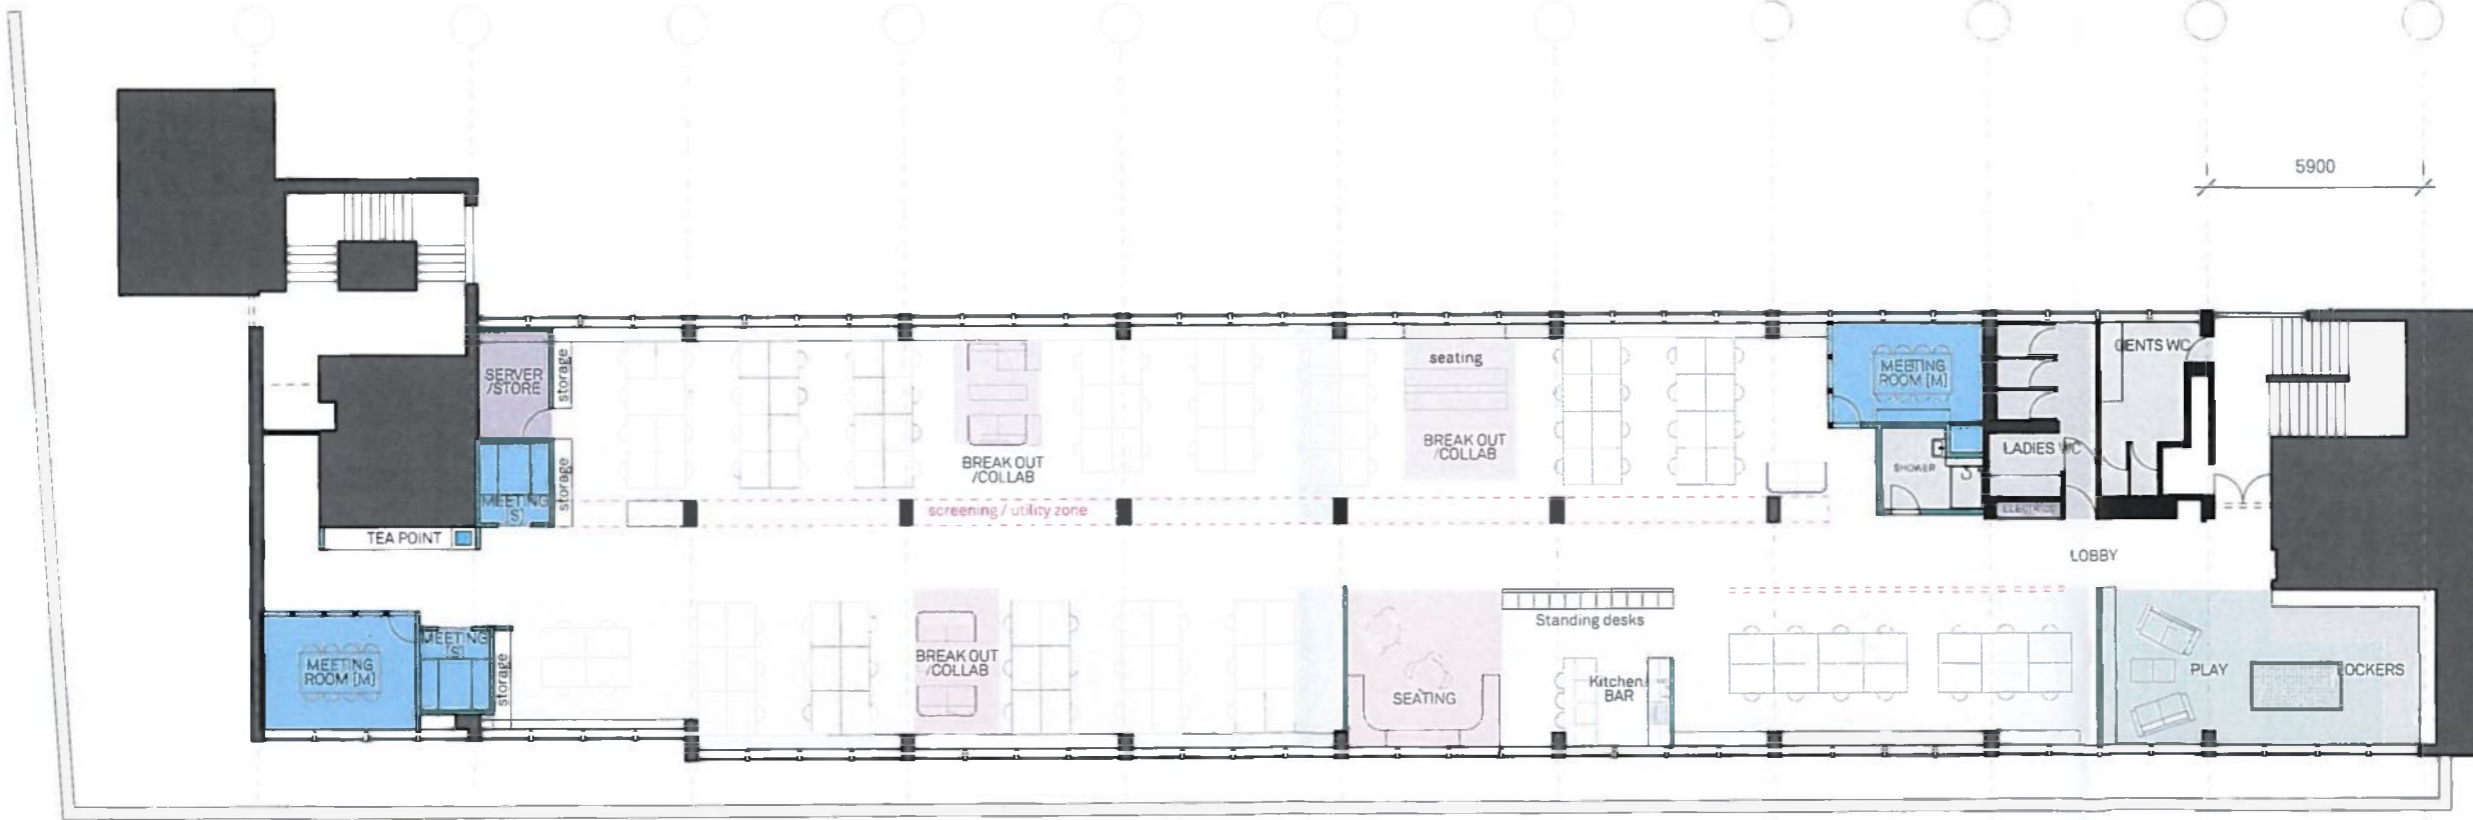

5900

6F



5900

- MEETING ROOMS
- BREAKOUT ZONES
- TOWN HALL SPACE / STAIRS
- RECEPTION

- DESK ZONES
- SERVER/IT/ELECTRICAL
- TOILETS
- PLAY

- KITCHEN/BAR/DINING
- WATER STATION
- UTILITY ZONE FOR DESKS
[utility / storage / screening / display / acoustic]

218 permanent desks
[50% 120cm x 80cm, 50% 100cm x 80cm]
supplemented by
- occasional seating with tables
- meeting snugs
- soft seating
- standing desks / bar seats
- stair seating



PROJECT IWOCA [232-247 Tottenham Ct. Rd.]			
TITLE Proposed Floor Layouts [No stair]			
DWG NO 1714(P)101	REVISION C		SCALE 1:200@A3
DATE 12.10.17	DRAWN AS		

