



© Crown Copyright 2017. All rights reserved. Licence number 100020449

LOCATION PLAN
SCALE 1:1250

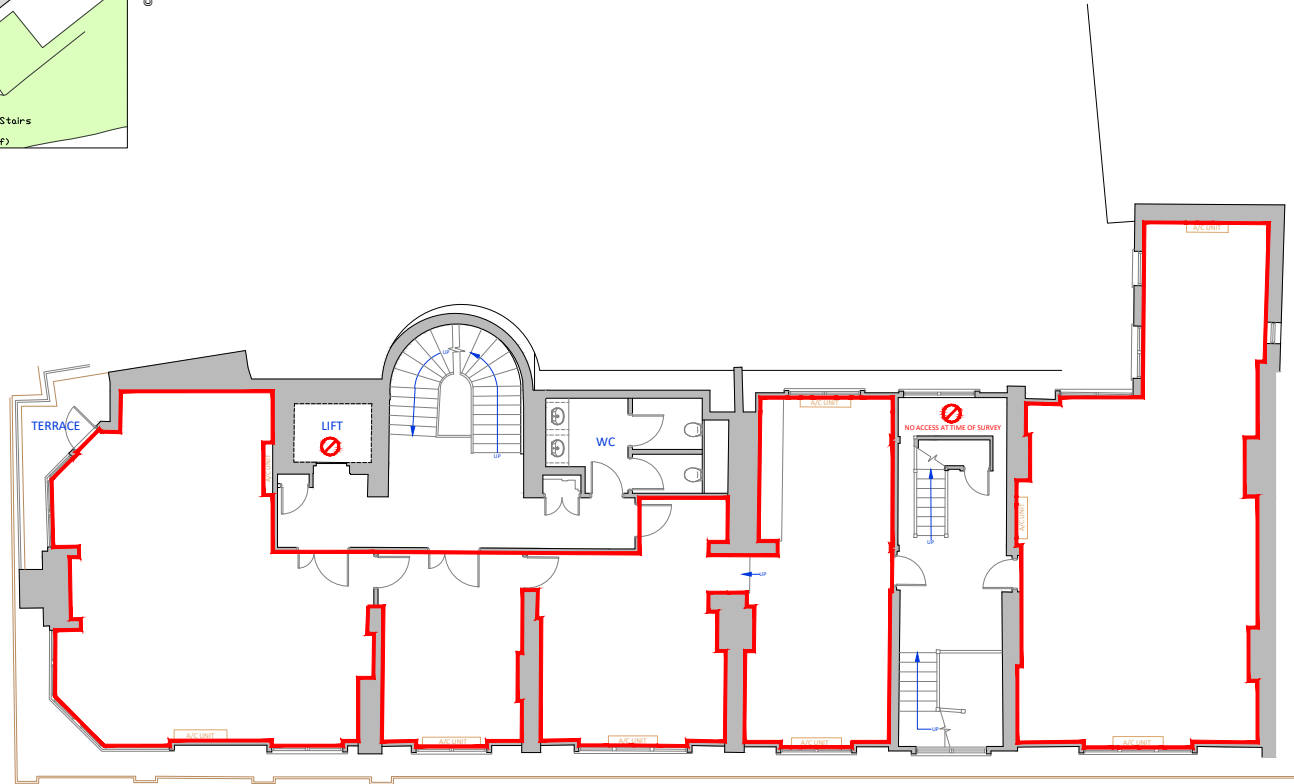

FOURTH FLOOR

PLAN LONDON LTD © COPYRIGHT PROTECTED 2018

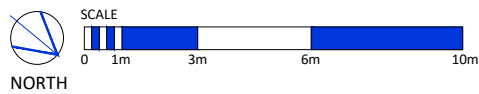


client	address 3 ROBERT STREET LONDON WC2N 6RL	location FOURTH FLOOR LEASE PLAN	date 23.03.2022	scale 1:200	sheet A4
			dwg no. PL11623-02-LP	revision	drawn SB



PLEASE NOTE - THIS DRAWING HAS BEEN PRODUCED FOR LAND REGISTRATION PURPOSES ONLY.

PLEASE NOTE - A4 PLANS TO BE PRINTED 'AS IN DOCUMENT' NOT ENLARGED OR SHRUNK TO FIT PAGE

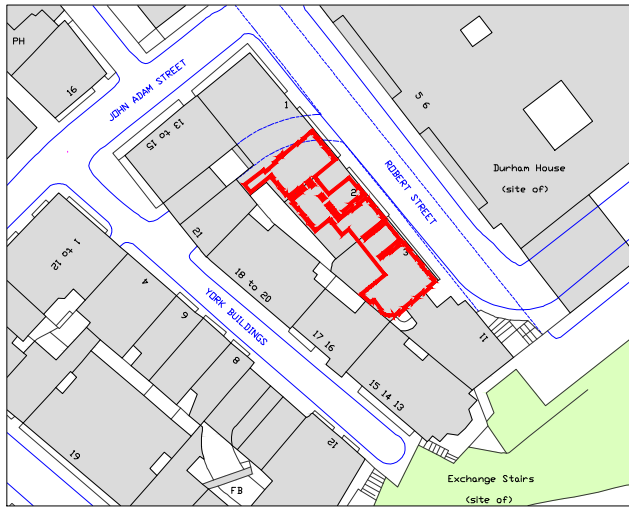


© Crown Copyright 2017. All rights reserved. Licence number 100020449



LOCATION PLAN
SCALE 1:1250

PLAN LONDON LTD © COPYRIGHT PROTECTED 2018

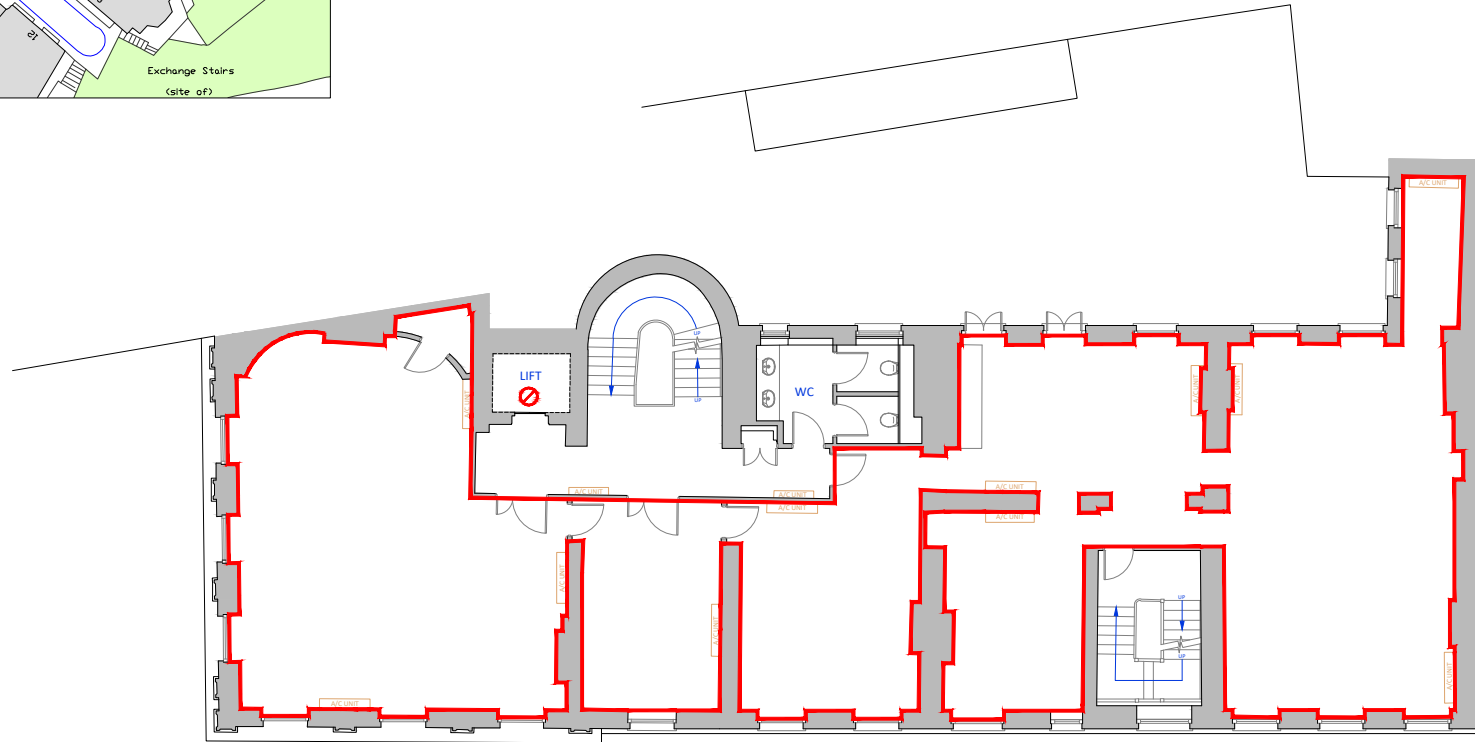

THIRD FLOOR



client	address 3 ROBERT STREET LONDON WC2N 6RL	location THIRD FLOOR LEASE PLAN	date 23.03.2022	scale 1:200	sheet A4
			dwg no. PL11623-01-LP	revision	drawn SB



PLEASE NOTE - THIS DRAWING HAS BEEN PRODUCED FOR LAND REGISTRATION PURPOSES ONLY.

PLEASE NOTE - A4 PLANS TO BE PRINTED 'AS IN DOCUMENT' NOT ENLARGED OR SHRUNK TO FIT PAGE