


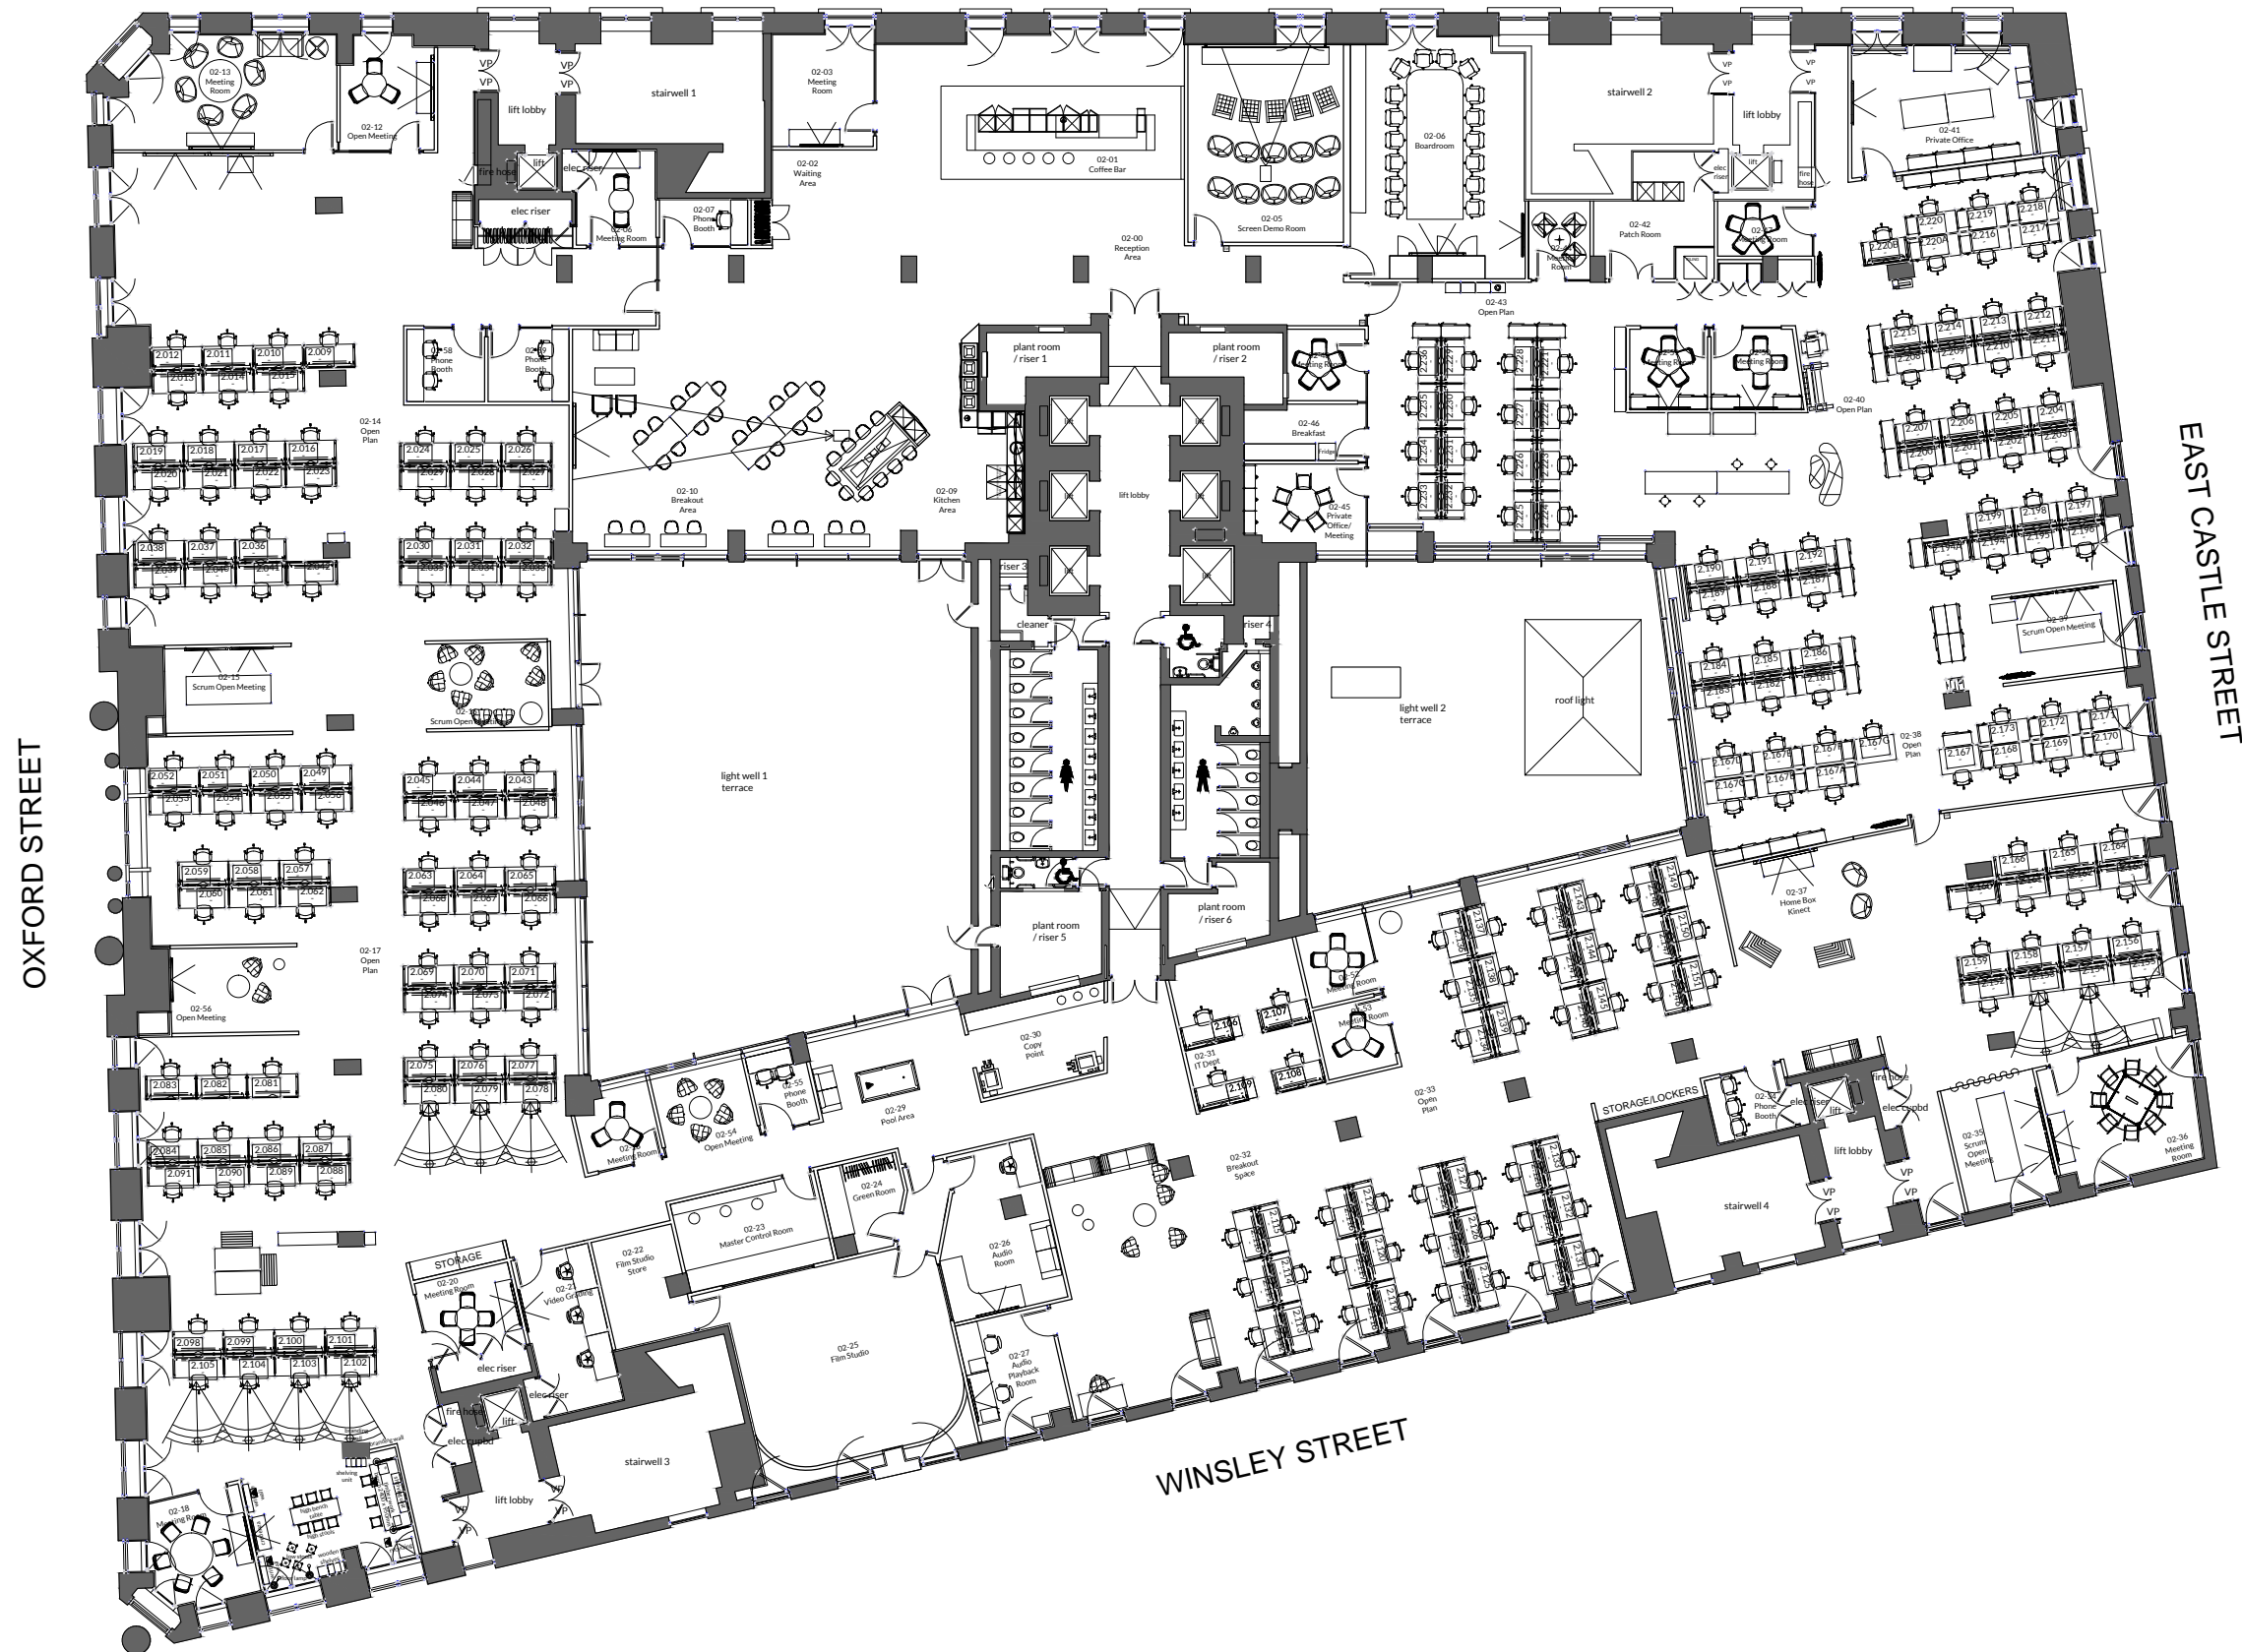

GREAT TITCHFIELD STREET



NOTES
 Do not scale to ascertain dimensions.
 Any error or omission shall be reported to Workplace Designs Limited before proceeding with work.
 Figured dimensions and levels should be verified by the Contractor on site before construction.
 Copyright for all designs and drawings in whole or in part shall remain with the designers in accordance with The Copyright Act.

E	LIFT MAKER SPACE UPDATED	10.11.15
D	Master last updated	05.05.15
No	REVISION	DATE

Workplace Designs
 Architecture | Project Consultancy | Furniture | CAD & Graphics
 Unit 2 Angel Wharf 55 Eagle Wharf Road London N1 7ER
 T: 0207 253 3291 E: design@wddltd.com



PROJECT
UK HOUSE
GREAT TITCHFIELD STREET
MASTERS
 DETAIL
SECOND FLOOR
GENERAL ARRANGEMENT

SCALE	1:125 @ A1	DRAWN	WDL
DATE	28.03.2014	APPROVED	
FILE REF	UKHO02E.dwg		
DATE PLOTTED	10/11/2015		
PLOT No			
JOB NO.	DRAWING NO.	REVISION	
MASTERS	UKHO2.01	E	