


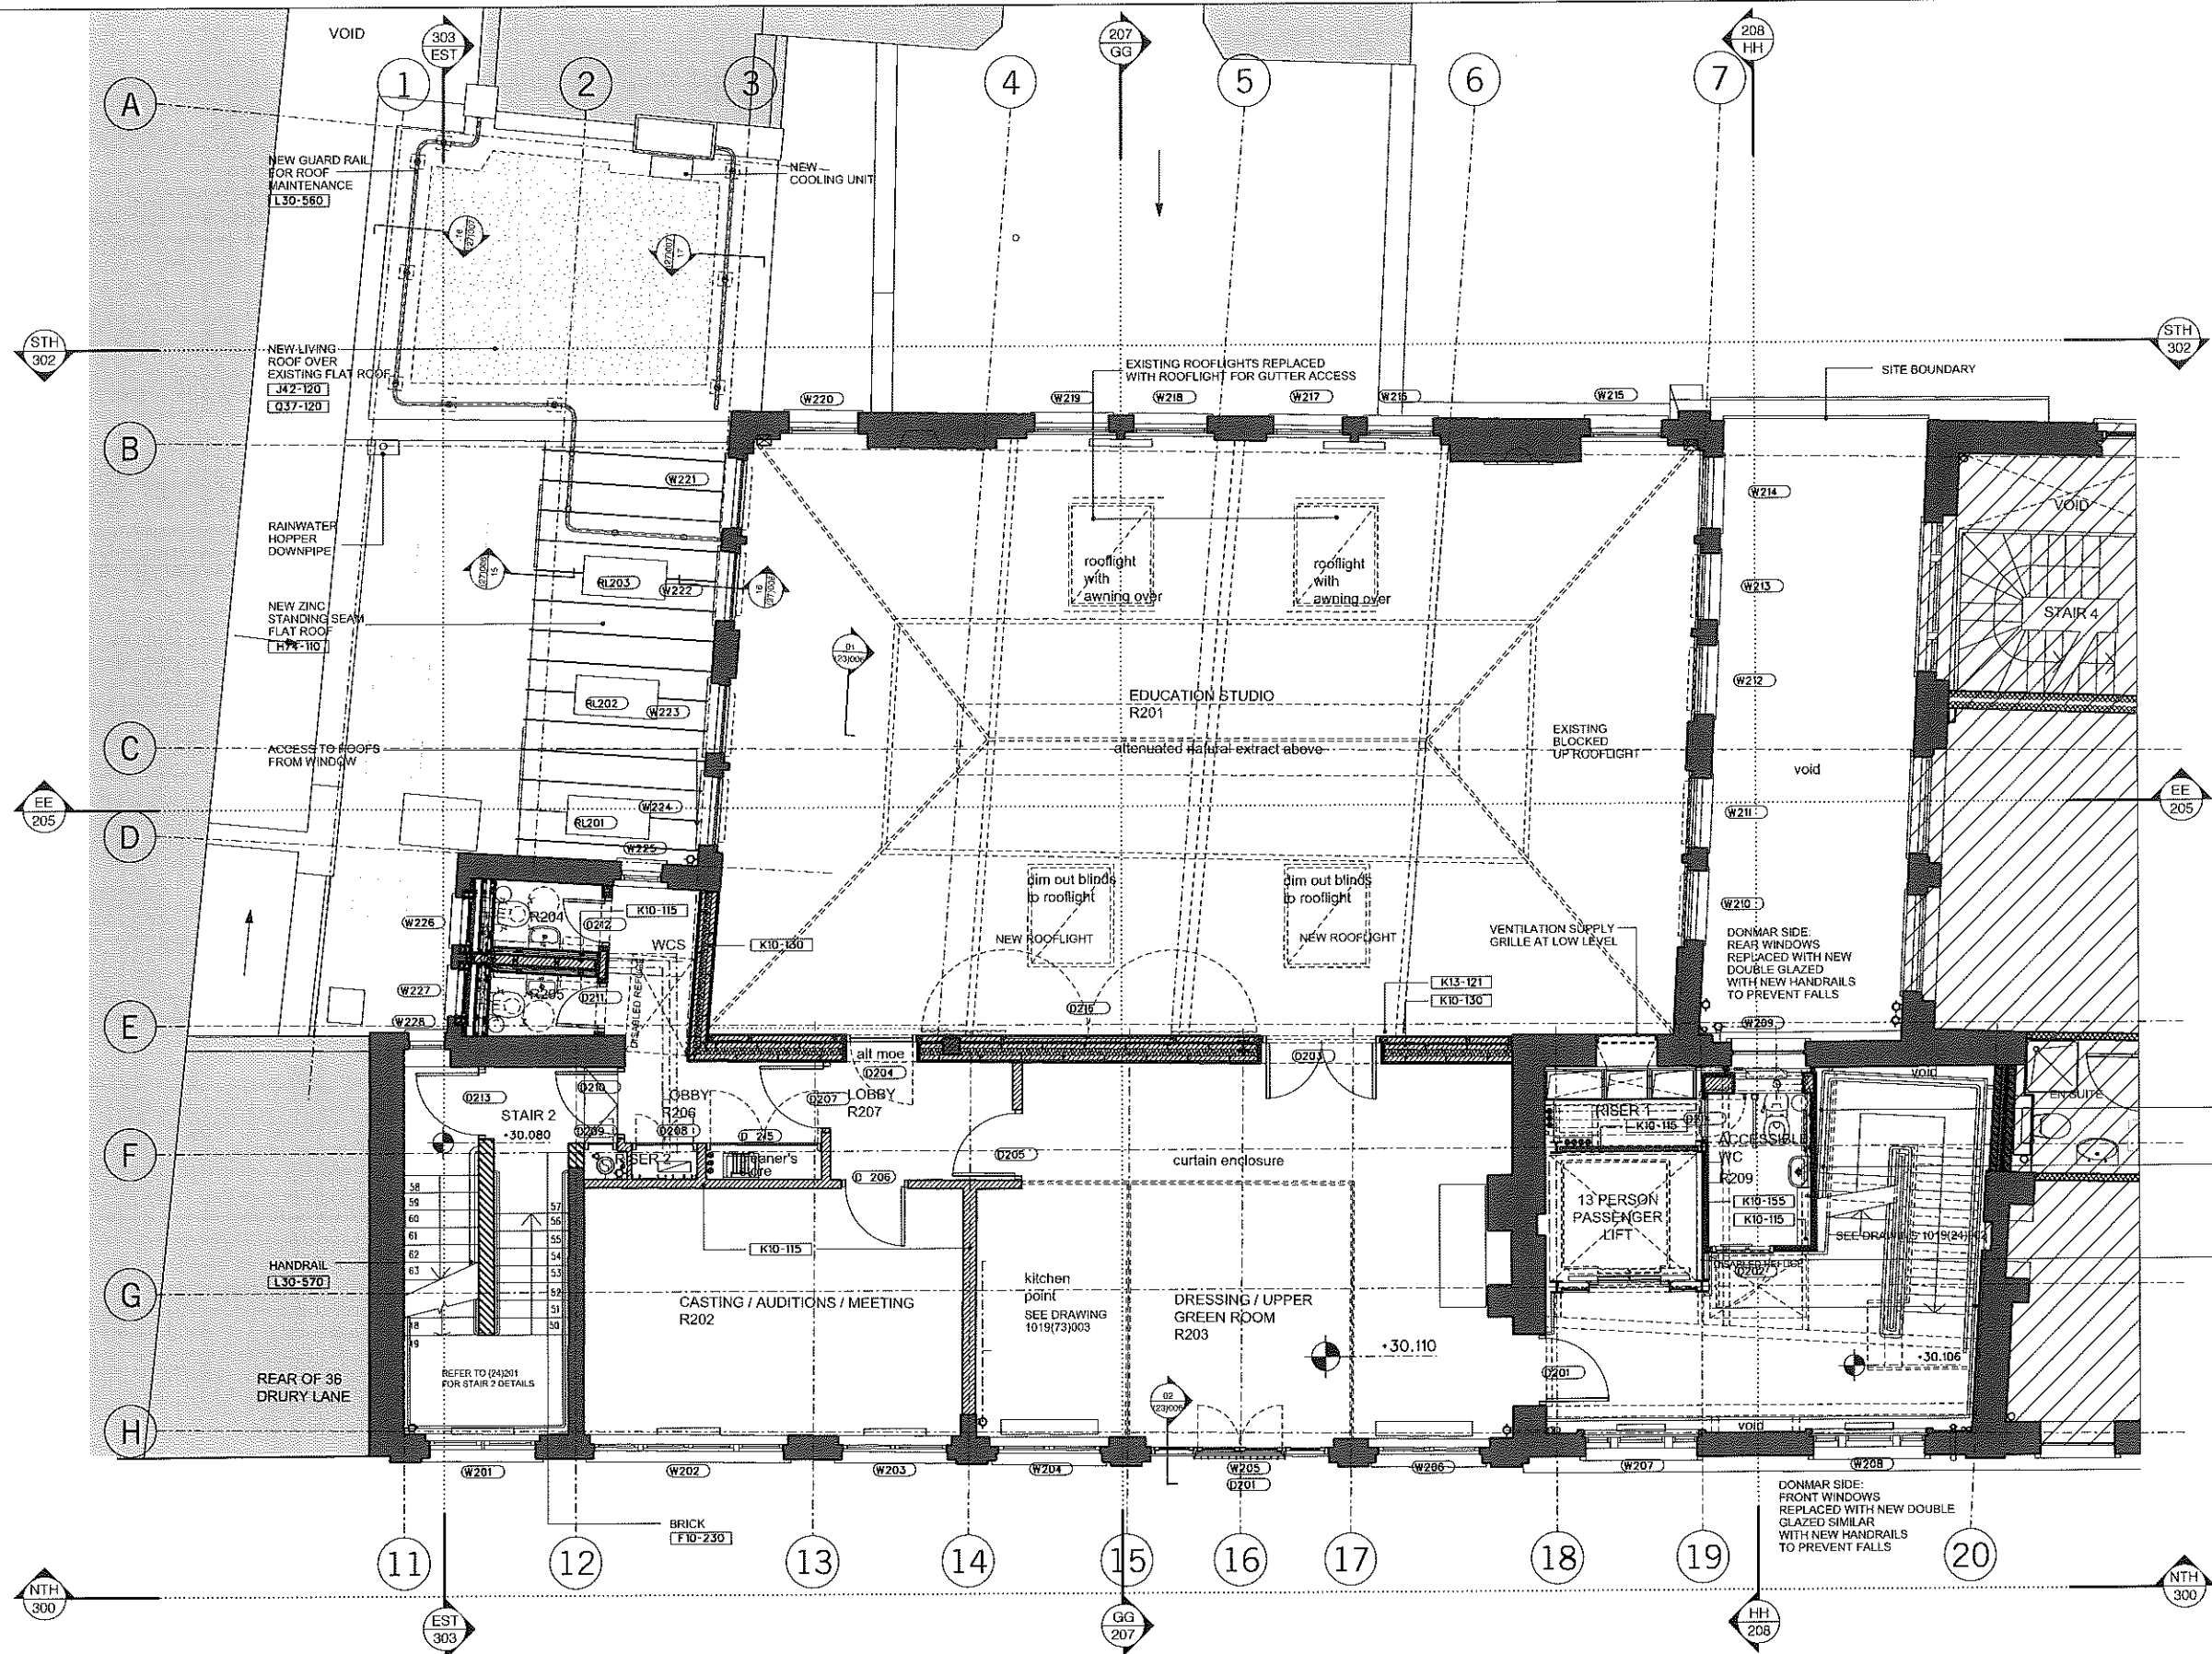


DO NOT SCALE

THE CONTRACTOR IS TO CHECK AND VERIFY ALL BUILDING AND SITE DIMENSIONS, LEVELS AND SEWER INVERT LEVELS AT CONNECTION POINTS BEFORE WORK STARTS

THIS DRAWING IS TO BE READ AND CHECKED IN CONJUNCTION WITH ENGINEERS AND OTHER SPECIALIST DRAWINGS

THE DRAWING AND THE WORKS DEPICTED ARE THE COPYRIGHT OF THIS PRACTICE AND MAY NOT BE REPRODUCED EXCEPT BY WRITTEN PERMISSION

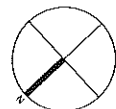

SCALE:



REV	DATE	DESCRIPTION	REV	DATE	DESCRIPTION
T01	29.05.12	TENDER			
P08	13.06.12	DESIGN TEAM ISSUE			
P07	22.05.12	STAGE E REPORT			
P06	16.05.12	PLANNING AMENDMENTS			
P05	27.01.12	STAGE E COSTING			
P04	13.01.12	DESIGN TEAM ISSUE			
P03	14.11.11	STAGE D*			
P02	14.10.11	STAGE D- DRAFT			
P01	29.09.11	STAGE D- COSTING			

19-20 Great Sutton Street
London EC1V 0DR
T +44 (0) 20 7250 3225
F +44 (0) 20 7250 3226

**Haworth
Tompkins**

JOB 1019 : 1/5 DRYDEN STREET

DRG G+2 PROPOSED PLAN

DRG No 1019D/103

REV T01

SCALE 1:50 @ A1; 1:100 @ A3 DATE JUNE 2012

DRAWN BY LV / CR

INSPECTED BY TJ

DRAWING STATUS TENDER