



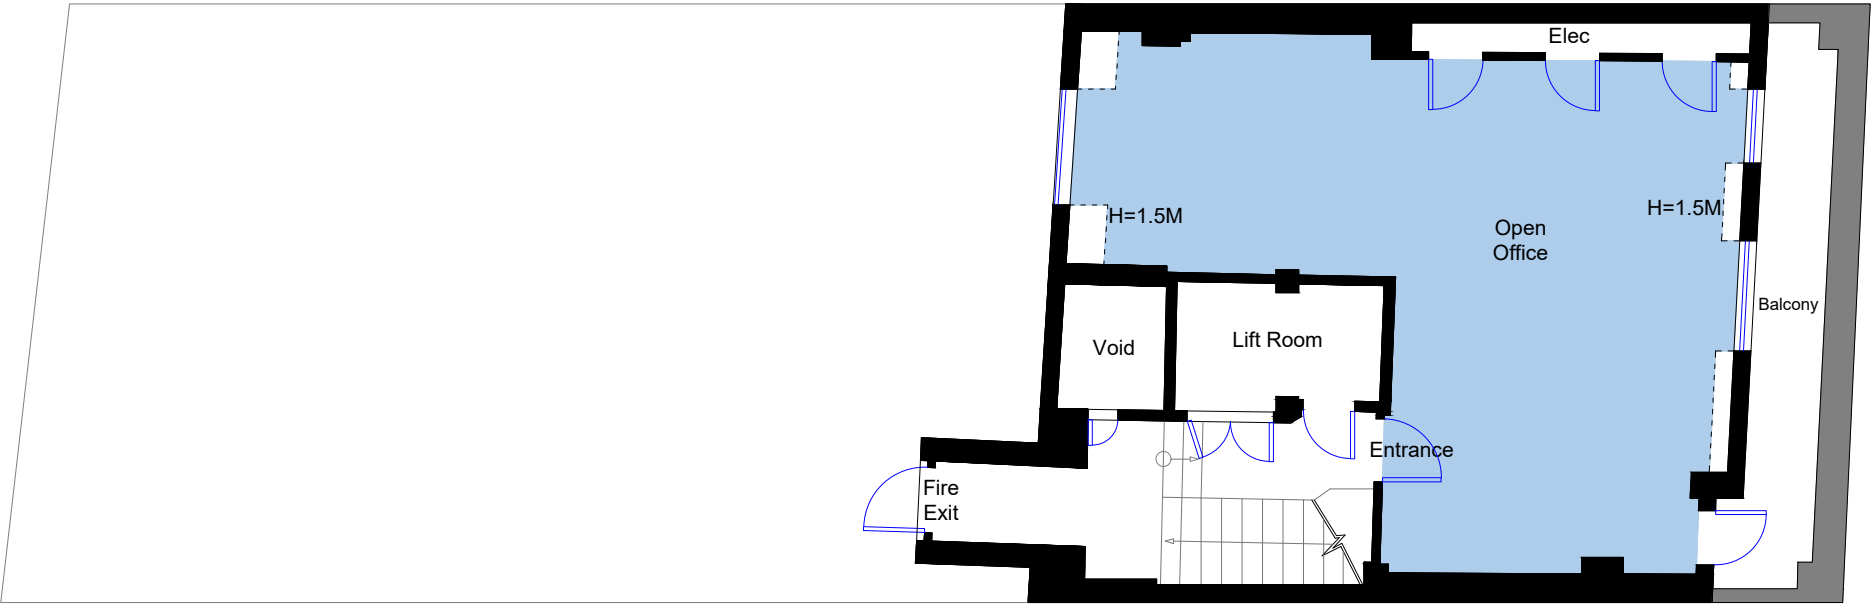

Eighth Level

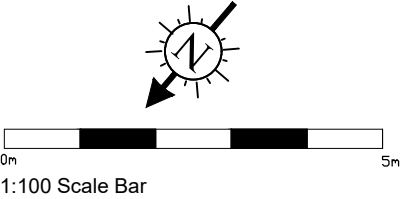

General Notes

Net Internal Area

1	Issue	08/03/18
No.	Revision/Issue	Date

Firm Name and Address

sterlingtemple

0203 4639225

www.sterlingtemple.com

Project Name and Address

4 Golden Square

London

W1F 9HT

Project	Sheet
18.02.1385	Eighth Level Floor Plan
Date	
March 8th 2018	
Scale	
1:100 @ A3	