

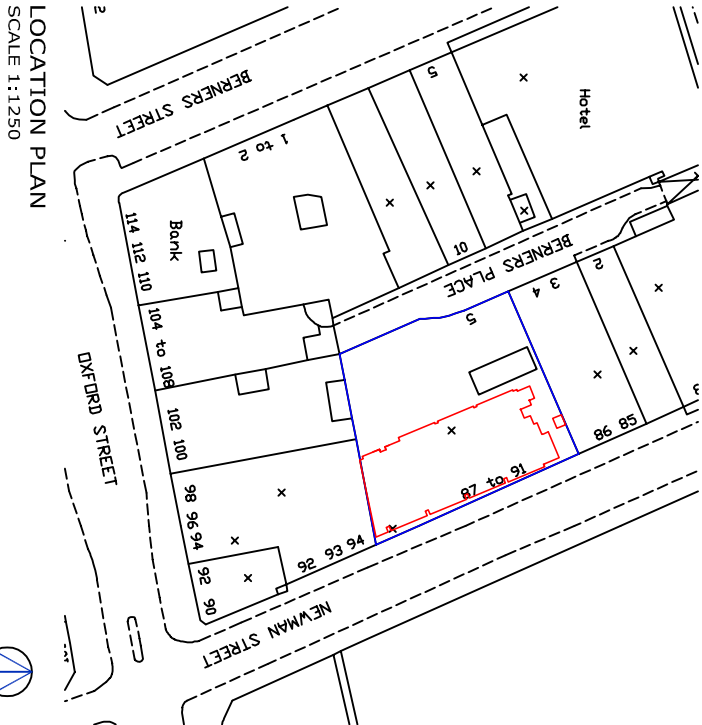


NORTH

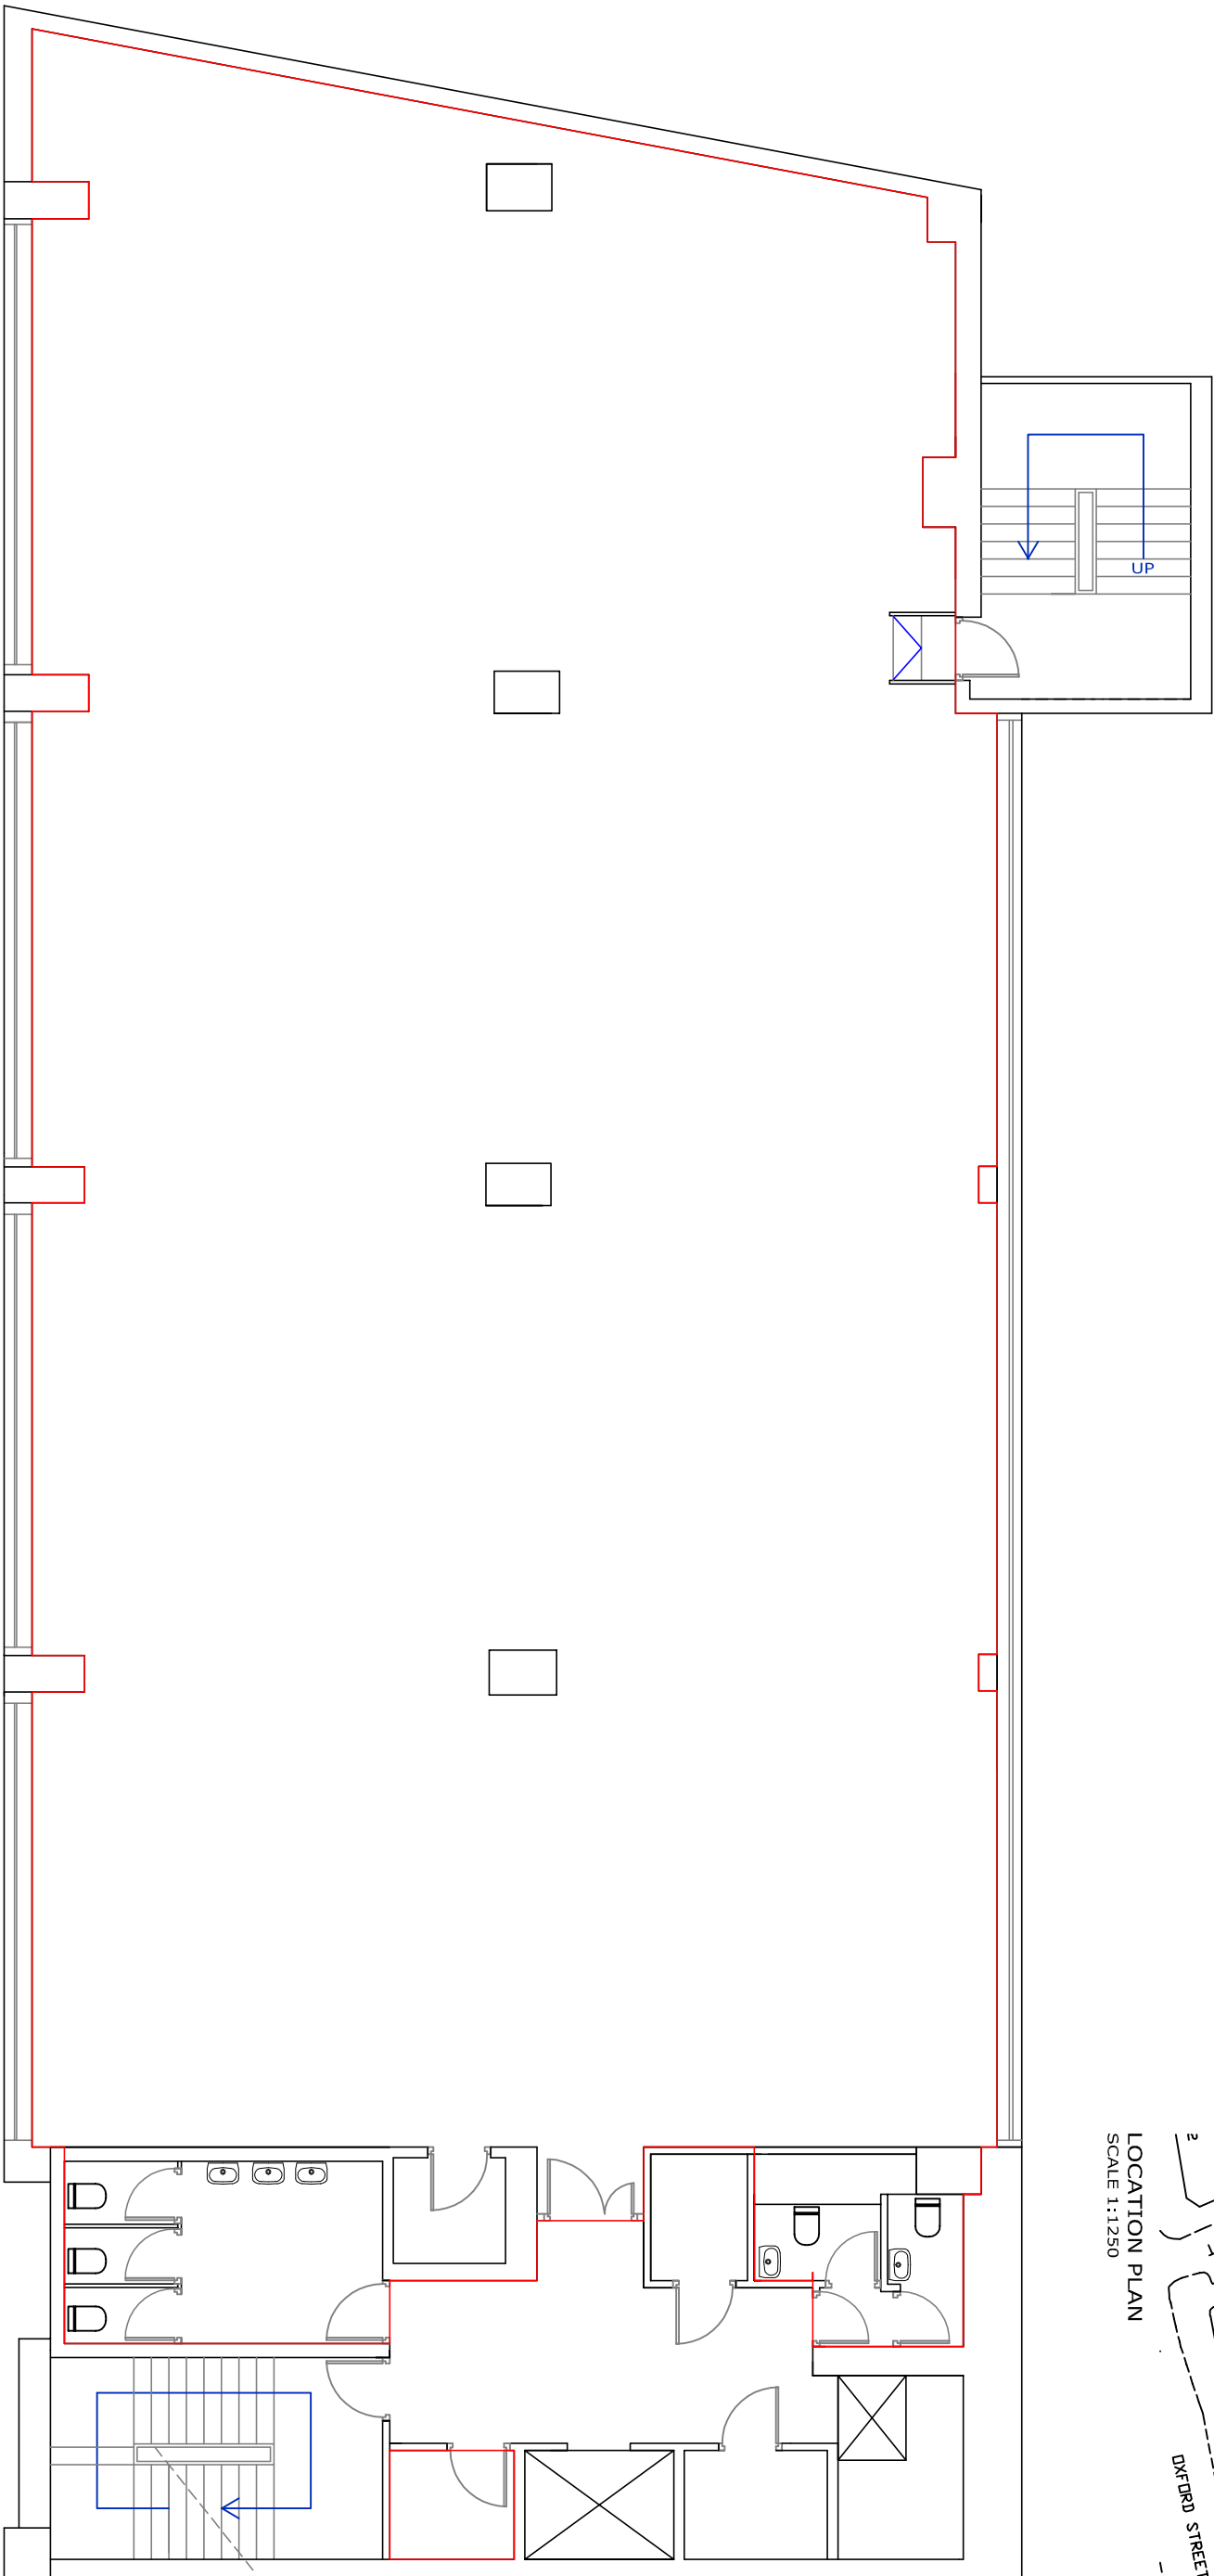

NORTH

LOCATION PLAN
SCALE 1:1250

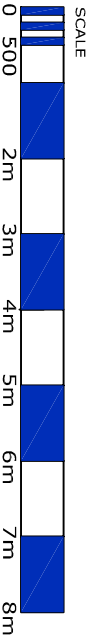

client	address	location	date	scale
LAZARI GP LTD	87-91 NEWMAN STREET LONDON W1	FOURTH FLOOR LEASE PLAN	MARCH 2012	1:100 on A3
			dwg. no. MM050/87-91/4	revision