



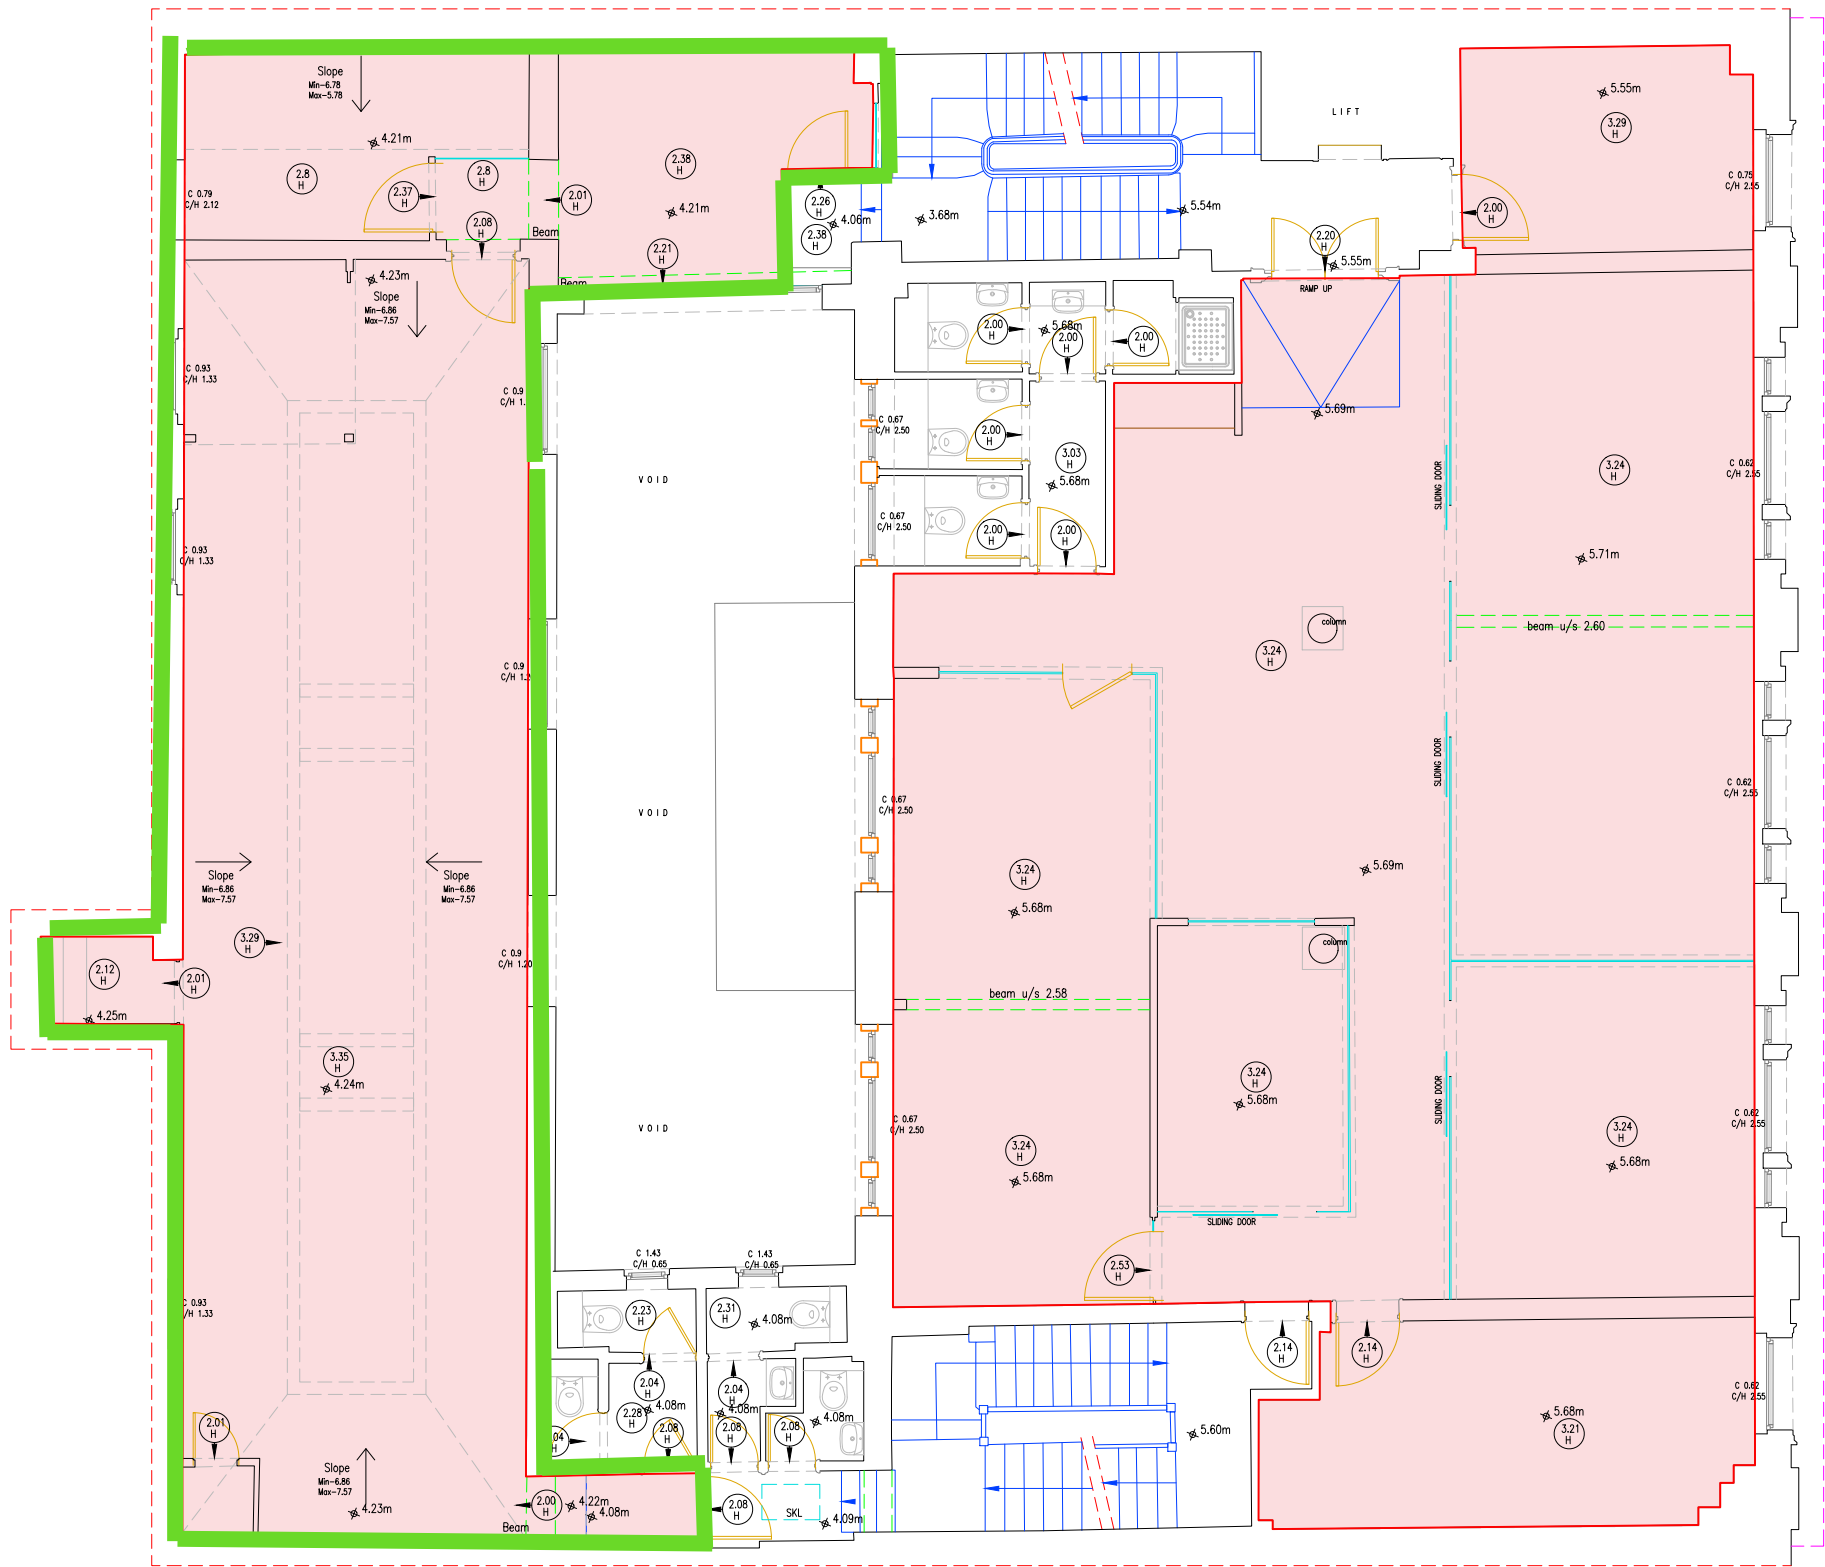

MEZZANINE AREA 106.00sqm

FIRST FLOOR AREA 170.28sqm

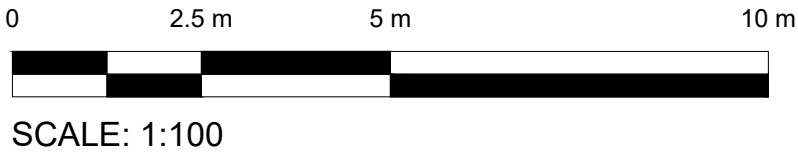

BUILDING LEGEND

WINDOW DETAIL HEIGHTS(m)	C	COLUMN	CLN
FLOOR TO CILL HEIGHT	C/S	AIR BRICK	AB
CILL TO SPRING	C/H	AIR CONDITIONING UNIT	ACU
CILL TO HEAD OF WINDOW		RAIN WATER OUTLET	RWO
ARCH DETAIL HEIGHTS(m)		RAIN WATER GUTTER	RWG
FLOOR TO SPRING	S	SOIL VENT PIPE	SVP
FLOOR TO HEAD	H	FIRE HYDRANT RISER	FHR
HEIGHT	Ht	FLOOR LEVEL	FL
FALLS BEAM	F/B	SOFFIT LEVEL	SFL
FALLS CEILING	F/C	THRESHOLD LEVEL	THL
SUSPENDED CEILING	S/C	UP ARROW	UP
SLOPE UP	S/UP	HEIGHT (m)	H
UNDERSIDE	U/S		
CUPBOARD	C/P		
SKYLIGHT	SKL		

NOTES

GRID THE SURVEY GRID IS BASED ON LOCAL COORDINATES

LEVELING ALL LEVELS ARE BASED ON LOCAL VALUE DATUM

DRAINAGE INVERT LEVELS, PIPE SIZES AND PIPE CONNECTIONS HAVE BEEN SURVEYED BY VISUAL INSPECTION ONLY AND THEREFORE THE COMPLETE ACCURACY OF THIS INFORMATION CANNOT BE GUARANTEED

COPYRIGHT: This drawing is copyright and may not be offered reproduced or used without the written permission of icelabz.

SCAN	SURVEYOR	DATE
01	AI	

01		PV	BR	04/07/24	
REV	DESCRIPTION	DRAWN	APPR	DATE	

Tel No: 02037443020
www.icelabz.co.uk

Fax No: 02089316849
info@icelabz.co.uk

LAND SURVEYING MEASURED BUILDING SURVEY SETTING OUT

PROJECT TITLE
19-21, Hatton Garden, London, Camden, EC1N 8BA

DRAWING DETAIL
First Floor - Mezzanine Plan

CLIENT

Page Size	A3	Checked	YR	Approved	YR	INFORMATION	FINAL
Drawing Number	MB-SURV-HG-1F-MEZ-001	Rev	01	Date	04/07/2024		

Scale
1:100