

LEASE PLAN

65 KINGSWAY

LONDON, WC2B

Second Floor

— Lease Demise

Notes:


Care should be taken when drawings are printed to avoid image distortion.

This drawing is issued for lease registration purposes only and further copies should be printed under the appropriate licence.

Revisions:

A - Original Issue (September 2016)

KINGSWAY

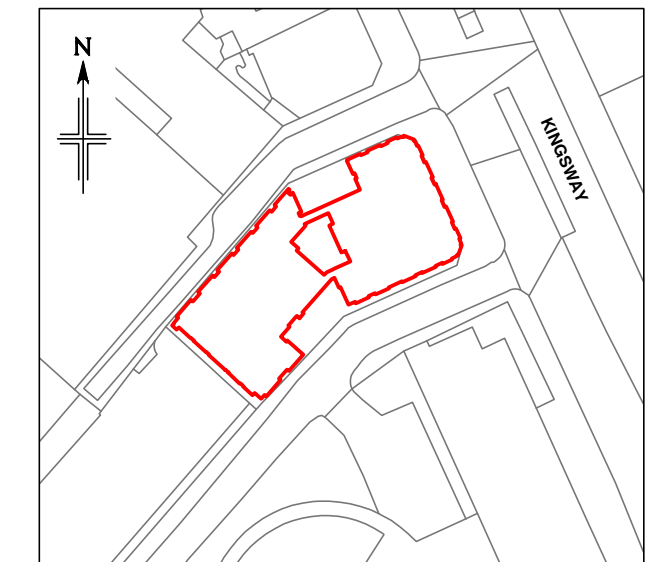

Location Plan

Scale 1:1250

This drawing contains Ordnance Survey data which has been reproduced with the permission of the Controller of Her Majesty's Stationery Office, Crown copyright 2016.

Licence Number: 100020449

Dwg No.

36531-LP2

Issue A

September 2016

Presentation Scale 1:200 @ A3

Plowman Craven
Regulated by RICS



T +44(0)1582 765566

W www.plowmancraven.co.uk

