

Fiorucci

4 Golden Square /

6th Floor/

STOICA
workplace design & build

PROPOSED GENERAL ARRANGEMENT PLAN


scale: 1:20@A1

This drawing is the property of Stoica © 2015

This drawing has been prepared from historical information that cannot be guaranteed accurate. Responsibility is not accepted for errors made by others in scaling from this drawing. All construction information should be taken from figured dimensions only. All dimensions should be checked on site prior to the manufacture of any components.

Do not scale drawing.

Rev	Notes	By	Checked	Date

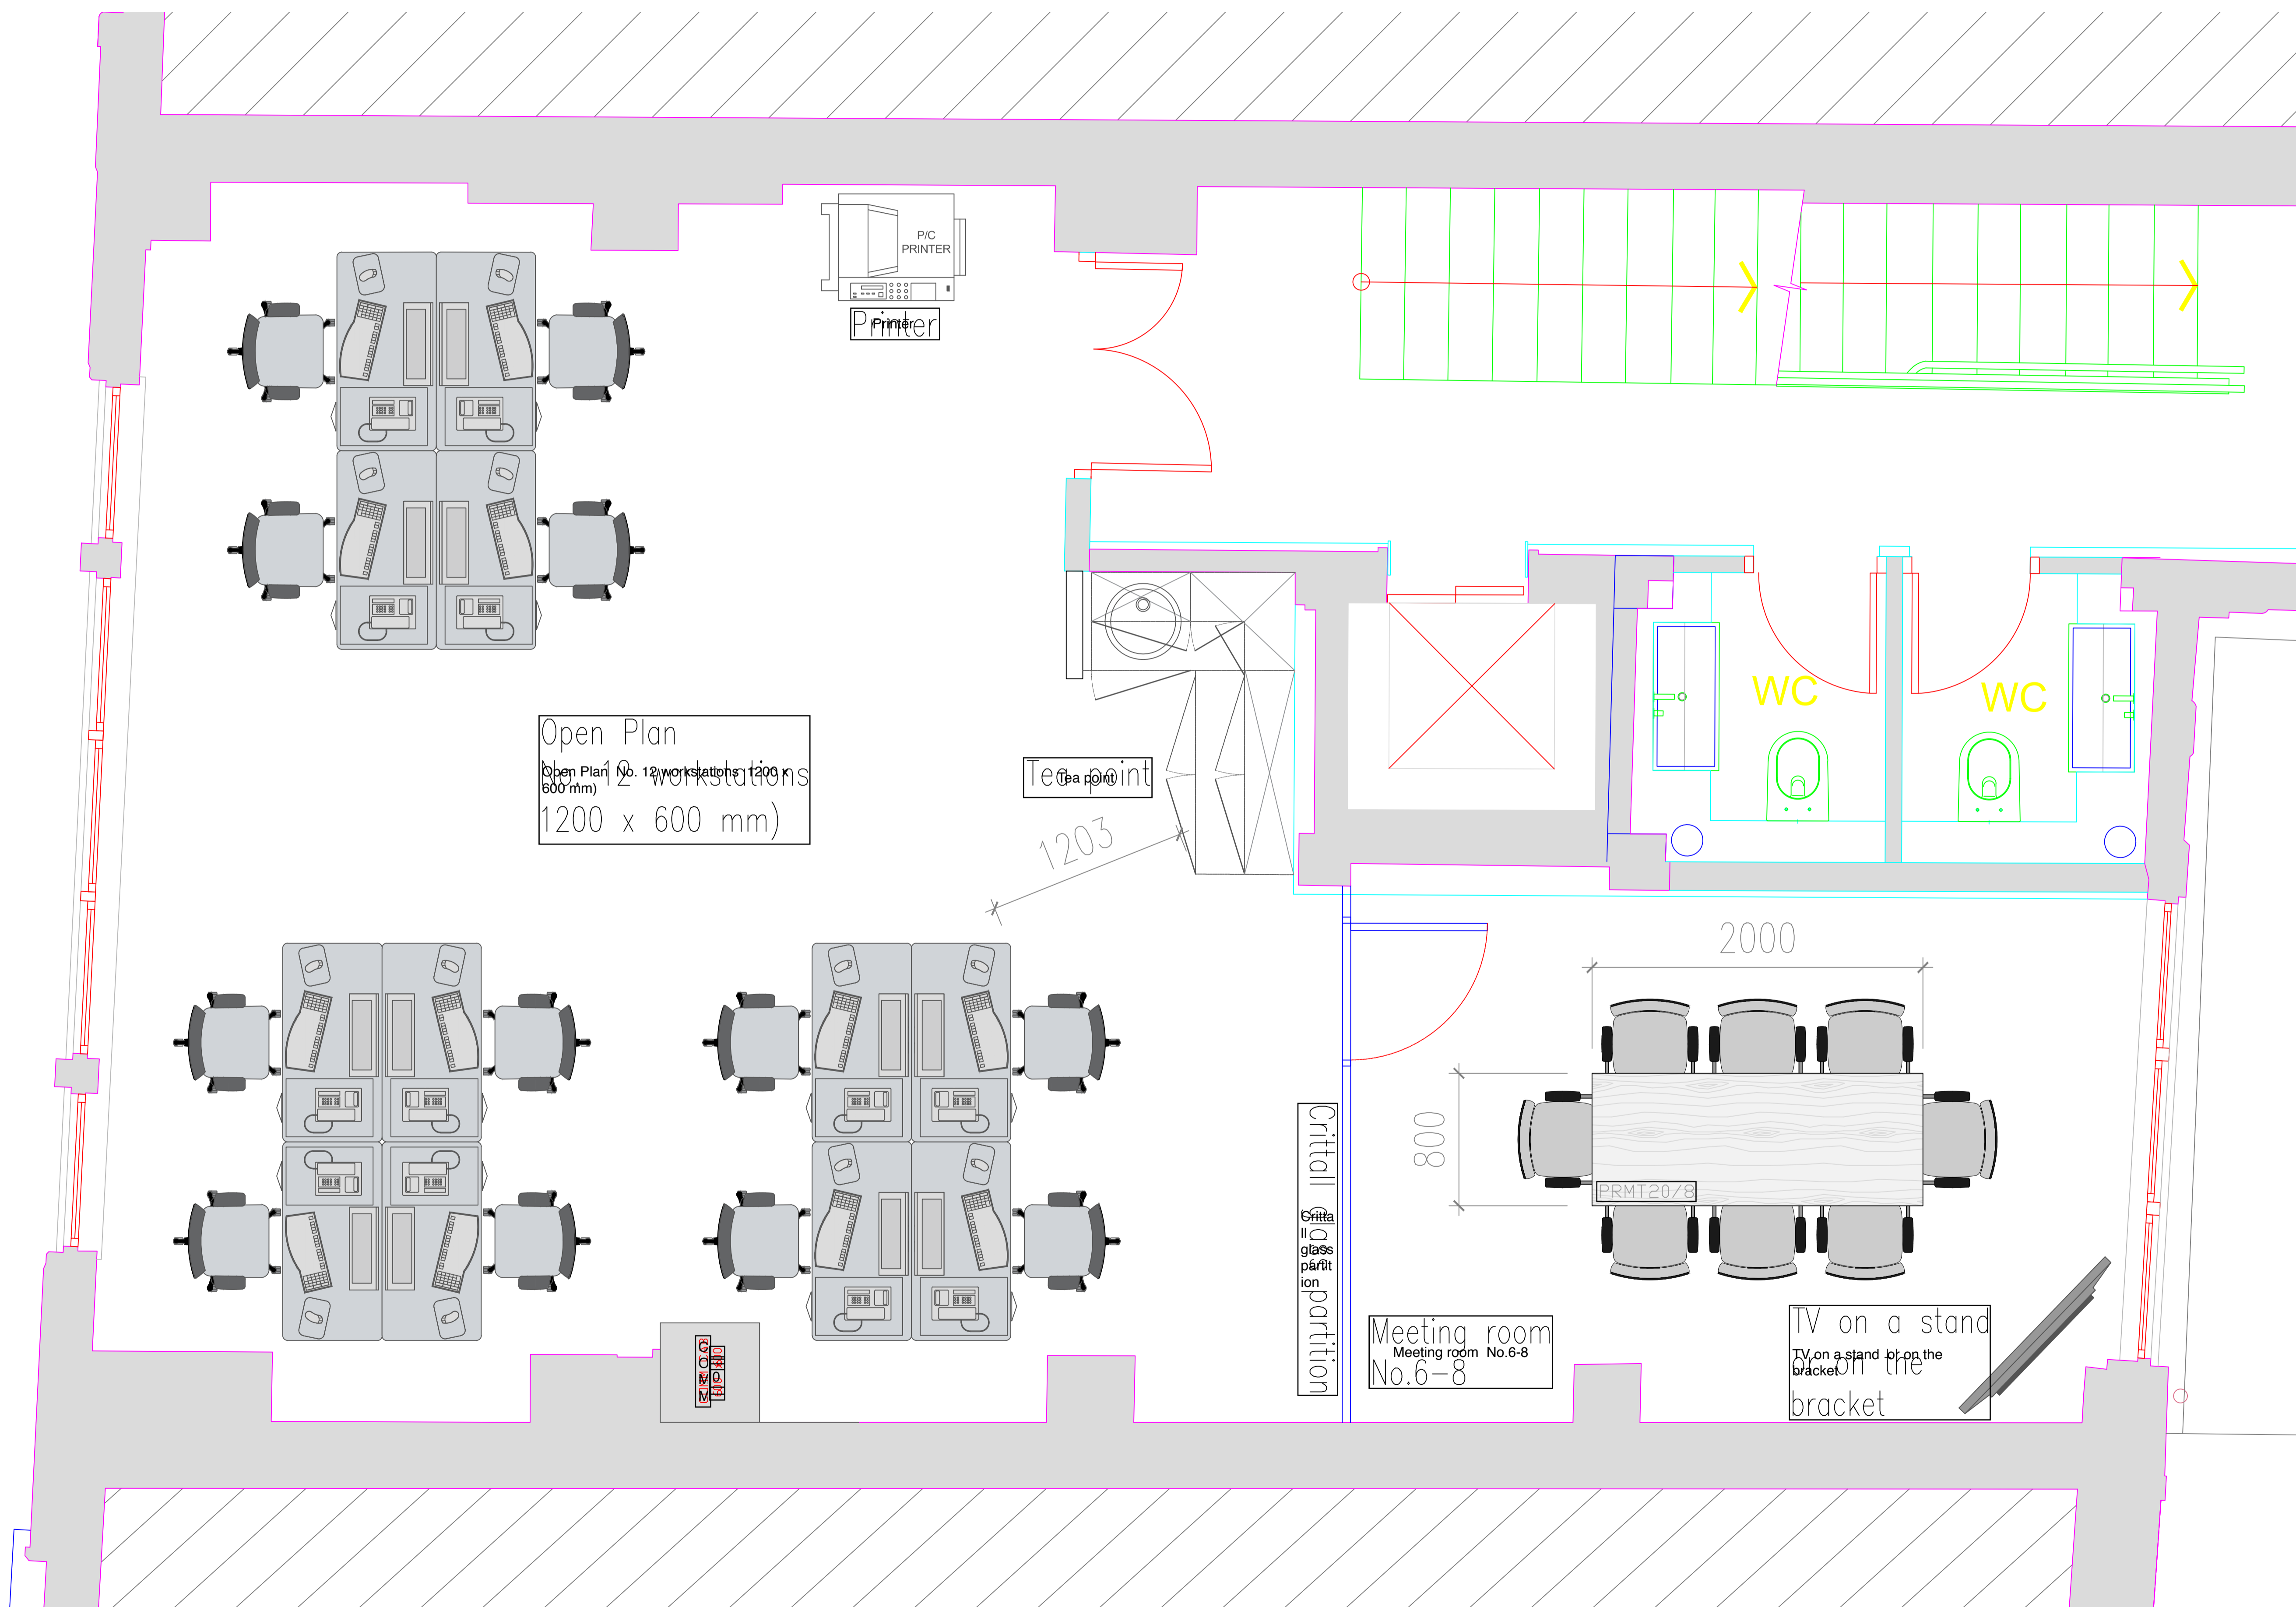

Status **FOR INFORMATION ONLY**

Client

Unit 202
1st Floor Poultry Market
East Poultry Avenue
London
EC1V 2NX

STOICA
workplace design & build

t: 020 7305 5812
info@stoica-office.co.uk
Stoica-office.co.uk

Project FIORUCCI	Project Number 5237
---------------------	------------------------

Drawing Title
PROPOSED

Drawn By SJ	Date 12/12/18	Scale @ A1 1:20@A1
----------------	------------------	-----------------------

Drawing No STC-A-5237-GA	Revision SK001
-----------------------------	-------------------