

Lease Plan

42-43 MAIDEN LANE

Covent Garden, LONDON, WC2E

Third Floor

 Lease Demise


Notes:

Due to the inherent instability of paper materials, drawings plotted on paper may be stretched and distorted. Dimensions scaled from paper plots should therefore be treated with caution.

This drawing is issued for lease registration purposes only and further copies should be printed under the appropriate licence.

Revisions:

- A - Original Issue (April 2008)
- B -
- C -
- D -
- E -
- F -

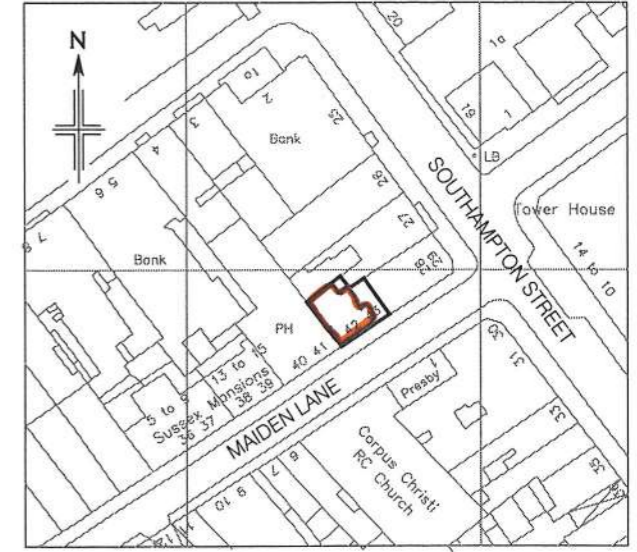

Location Plan

Scale 1:1250

This drawing contains Ordnance Survey data which has been reproduced with the permission of the Controller of Her Majesty's Stationery Office, Crown copyright 2003. PCA Licence Number 100020449



Drawing Number 19949-LP3

Issue A April 2008

Presentation Scale 1:50 @ A3

Plowman Craven PCA

- T +44(0)1582 765566
- E info@plowmancraven.co.uk
- F +44(0)1582 765370
- W www.plowmancraven.co.uk

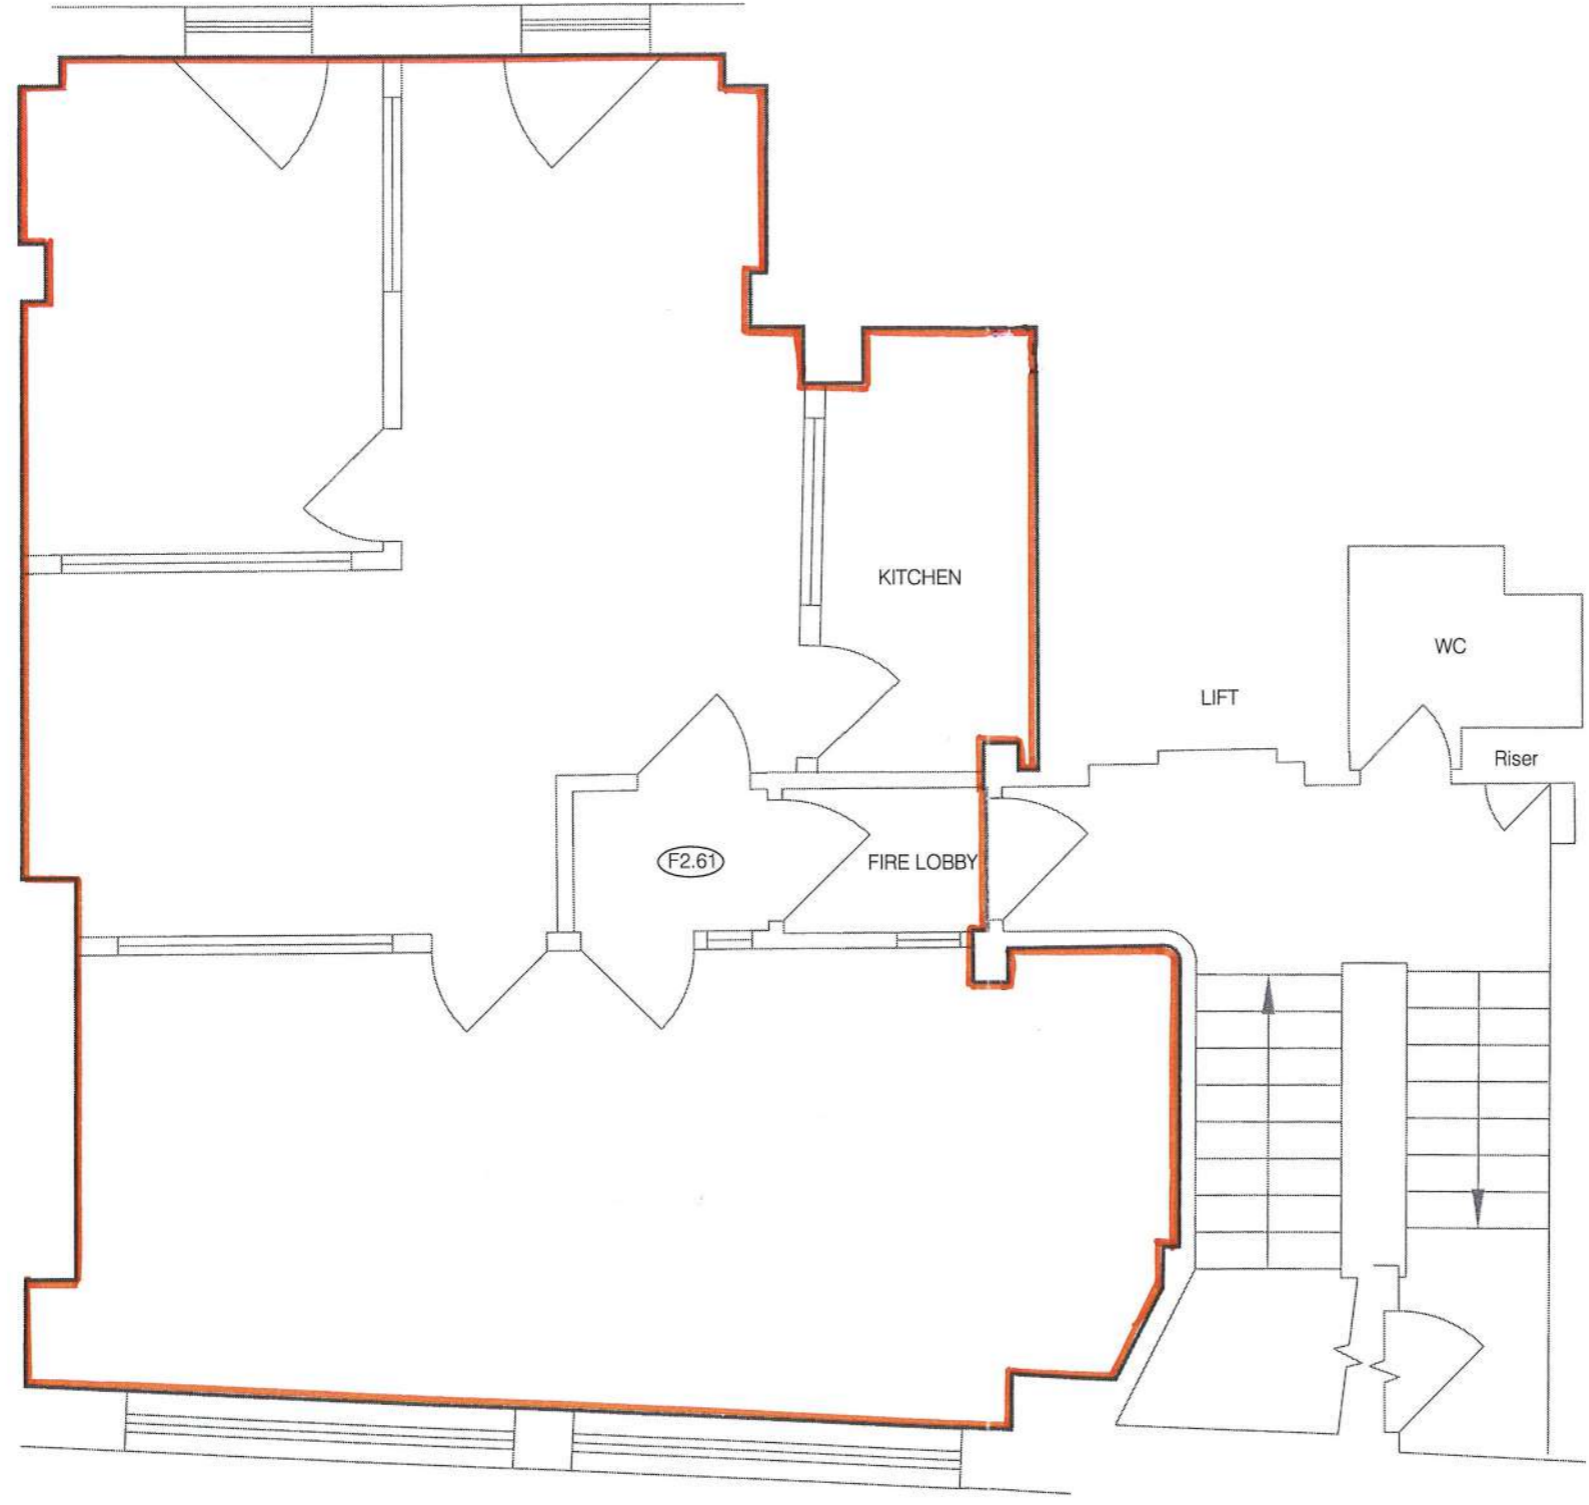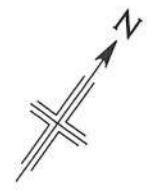

MAIDEN LANE

